


# COLUMBUS AWNING TREELINE CANTILEVERED CANOPY SYSTEM

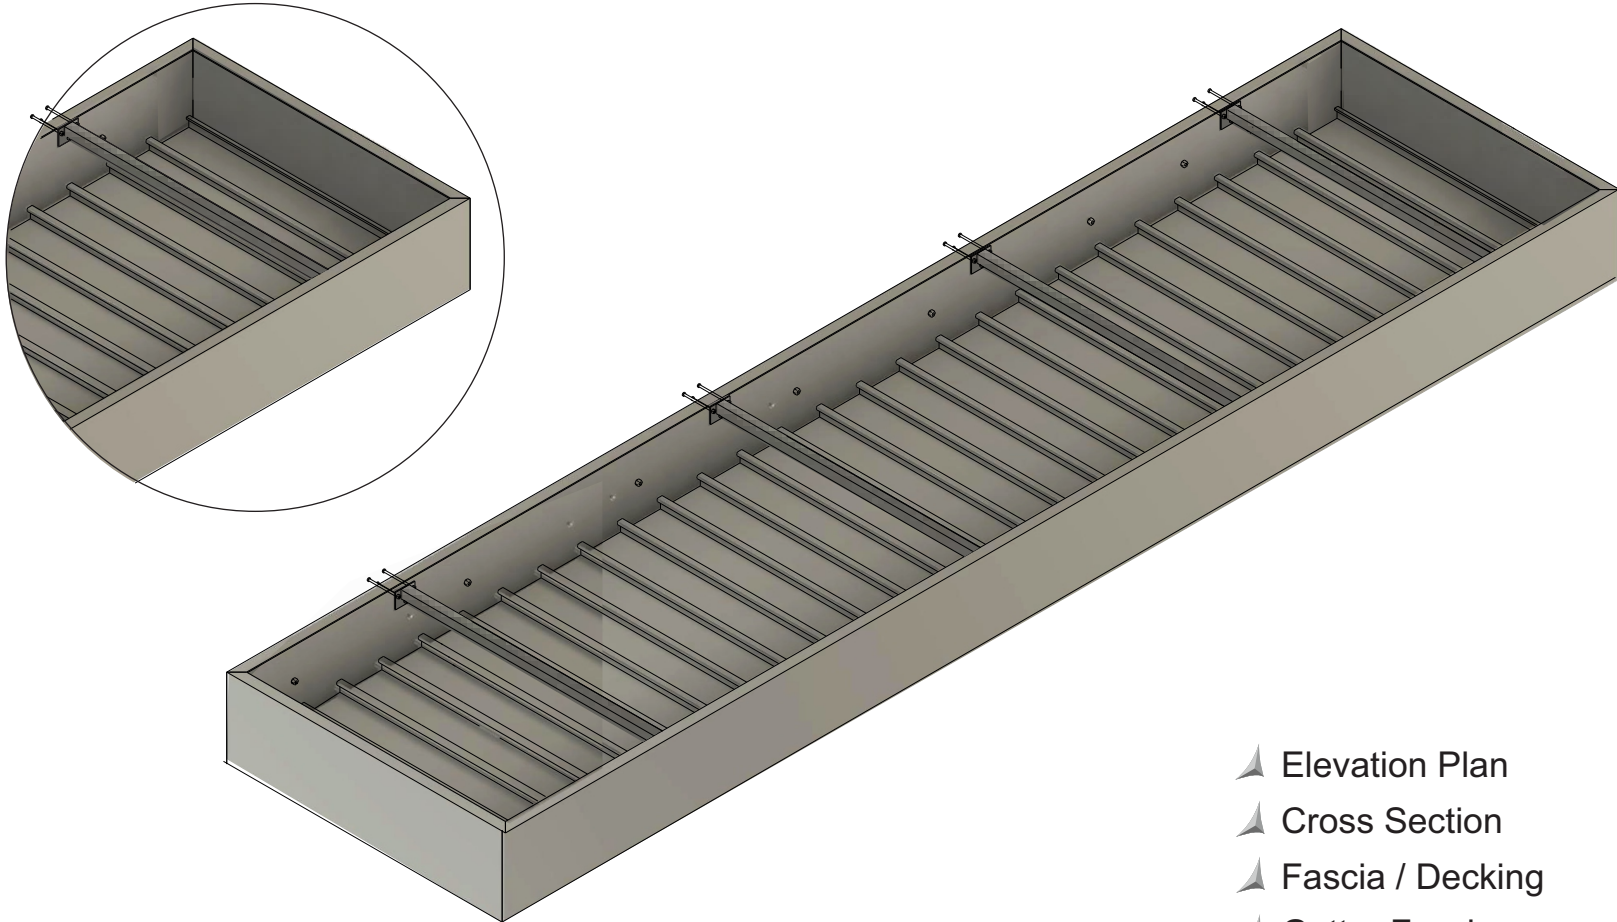

- ▲ Elevation Plan
- ▲ Cross Section
- ▲ Fascia / Decking
- ▲ Gutter Fascias
- ▲ Component
- ▲ Wall Attachments

PROJECT: \_\_\_\_\_  
 LOCATION: \_\_\_\_\_  
  
 PROJECT MANAGER: \_\_\_\_\_  
 PROPOSED: \_\_\_\_\_

DATE: \_\_\_\_\_  
 DESIGNER: \_\_\_\_\_  
 ENGINEER: \_\_\_\_\_  
 FILE FOLDER: \_\_\_\_\_  
 PAGE OF \_\_\_\_\_


CANOPY TYPE DETAILS

\_\_\_\_\_  
 \_\_\_\_\_  
 \_\_\_\_\_  
 \_\_\_\_\_

APPROVED ☐  
 APPROVED WITH CORRECTIONS ☐  
 NOT APPROVED RESUBMIT ☐

SIGNATURE: \_\_\_\_\_

**CANTILEVERED CANOPY**  
ELEVATION PLAN

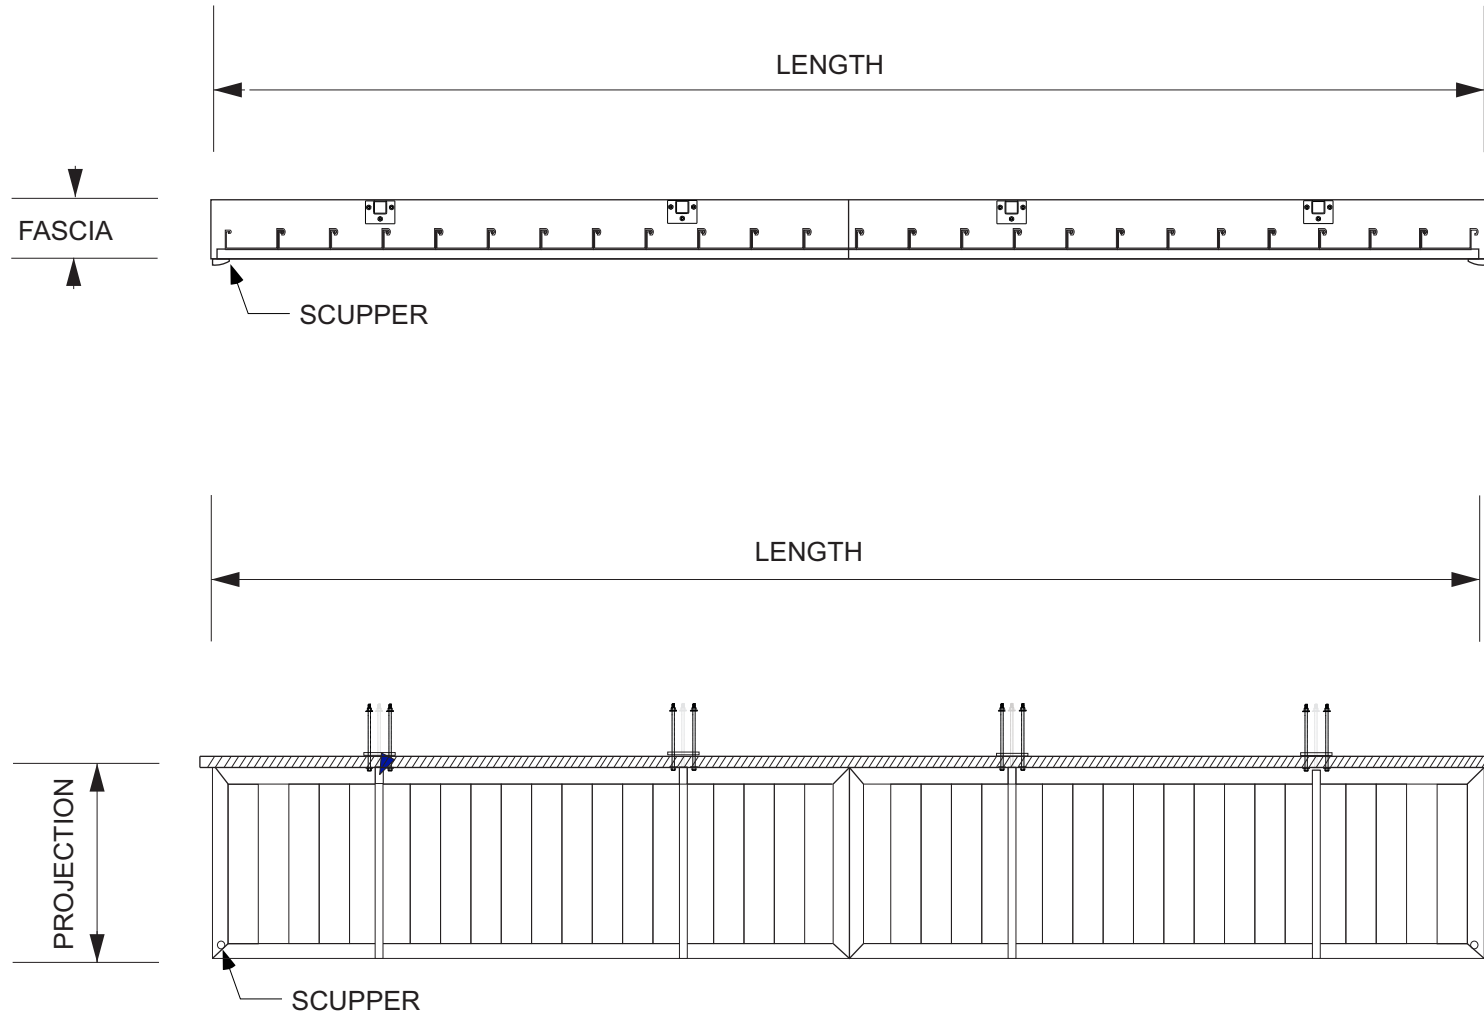

PROJECT: \_\_\_\_\_  
LOCATION: \_\_\_\_\_  
  
PROJECT MANAGER: \_\_\_\_\_  
PROPOSED: \_\_\_\_\_

DATE: \_\_\_\_\_  
DESIGNER: \_\_\_\_\_  
ENGINEER: \_\_\_\_\_  
FILE FOLDER: \_\_\_\_\_  
PAGE OF \_\_\_\_\_


CANOPY TYPE DETAILS

\_\_\_\_\_  
\_\_\_\_\_  
\_\_\_\_\_  
\_\_\_\_\_

APPROVED ☐  
APPROVED WITH CORRECTIONS ☐  
NOT APPROVED RESUBMIT ☐

SIGNATURE: \_\_\_\_\_

**CANTILEVERED CANOPY**  
CROSS SECTION

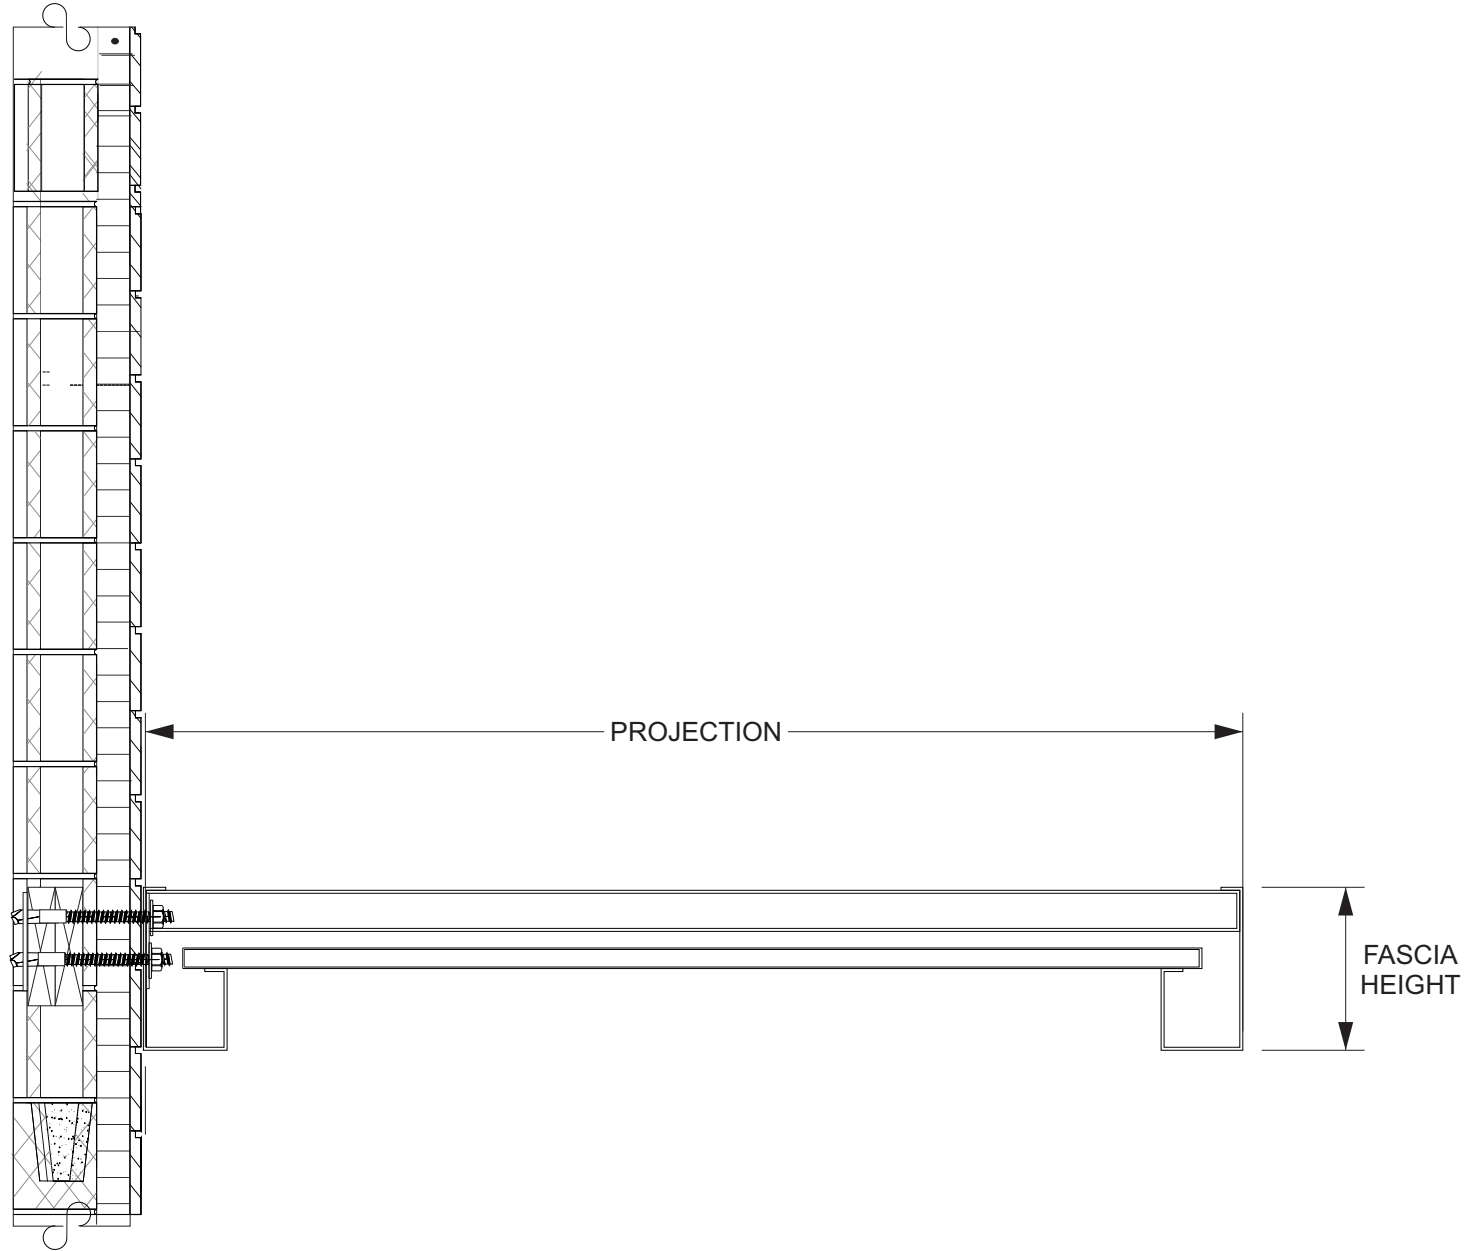

PROJECT: \_\_\_\_\_  
LOCATION: \_\_\_\_\_  
  
PROJECT MANAGER: \_\_\_\_\_  
PROPOSED: \_\_\_\_\_

DATE: \_\_\_\_\_  
DESIGNER: \_\_\_\_\_  
ENGINEER: \_\_\_\_\_  
FILE FOLDER: \_\_\_\_\_  
PAGE OF \_\_\_\_\_

CANOPY TYPE DETAILS

\_\_\_\_\_  
\_\_\_\_\_  
\_\_\_\_\_  
\_\_\_\_\_

APPROVED ☐  
APPROVED WITH CORRECTIONS ☐  
NOT APPROVED RESUBMIT ☐

SIGNATURE: \_\_\_\_\_

FLAT STANDARD (.081)



ROLL FORMED (GAUGE VARIES)



CAP AND PAN



PROJECT: \_\_\_\_\_  
LOCATION: \_\_\_\_\_  
  
PROJECT MANAGER: \_\_\_\_\_  
PROPOSED: \_\_\_\_\_

DATE: \_\_\_\_\_  
DESIGNER: \_\_\_\_\_  
ENGINEER: \_\_\_\_\_  
FILE FOLDER: \_\_\_\_\_  
PAGE OF \_\_\_\_\_


CANOPY TYPE DETAILS

\_\_\_\_\_  
\_\_\_\_\_  
\_\_\_\_\_  
\_\_\_\_\_

APPROVED ☐  
APPROVED WITH CORRECTIONS ☐  
NOT APPROVED RESUBMIT ☐

SIGNATURE: \_\_\_\_\_

**CANTILEVERED CANOPY**  
GUTTER FASCIAS

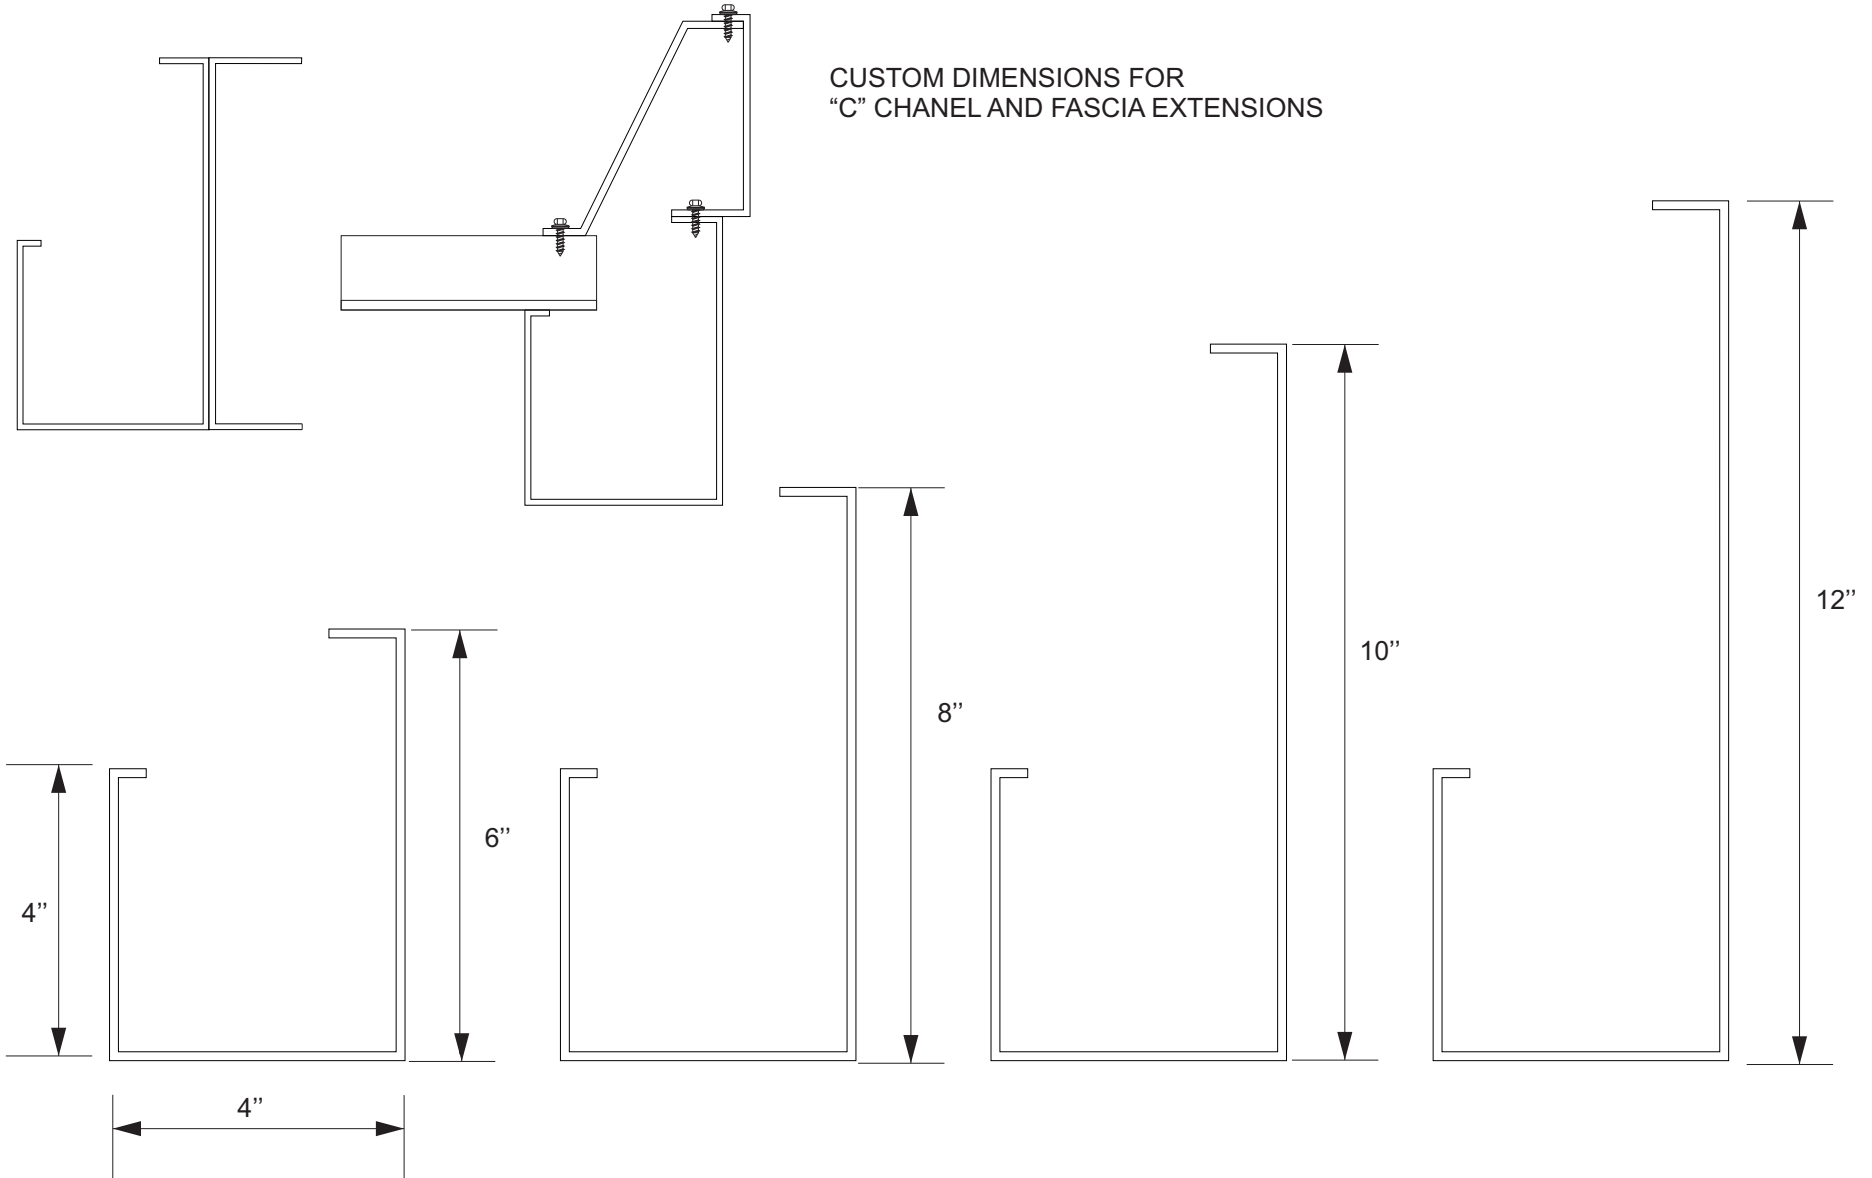


PROJECT:  
LOCATION:  
  
PROJECT MANAGER:  
PROPOSED:

DATE:  
DESIGNER:  
ENGINEER:  
FILE FOLDER:  
PAGE OF

CANOPY TYPE DETAILS

APPROVED ☐  
APPROVED WITH CORRECTIONS ☐  
NOT APPROVED RESUBMIT ☐  
SIGNATURE: \_\_\_\_\_

**SUPPORT ARM MOUNTING PLATE:**

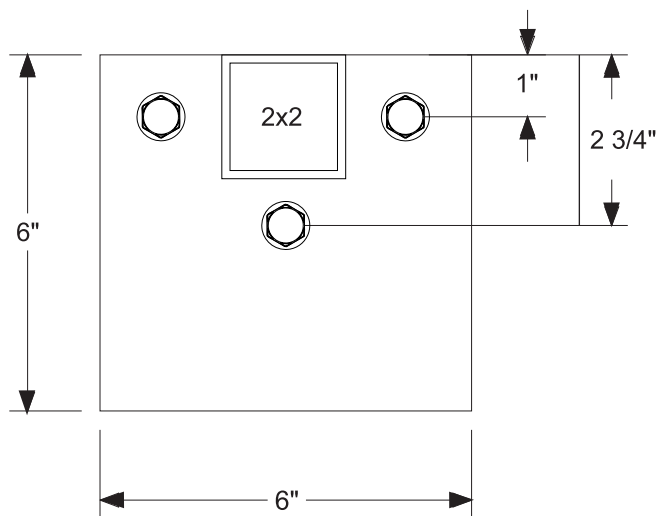

**CANTILEVERED ARMS**

2" X 2" X 1/8" WALL STEEL SUPPORT ARMS

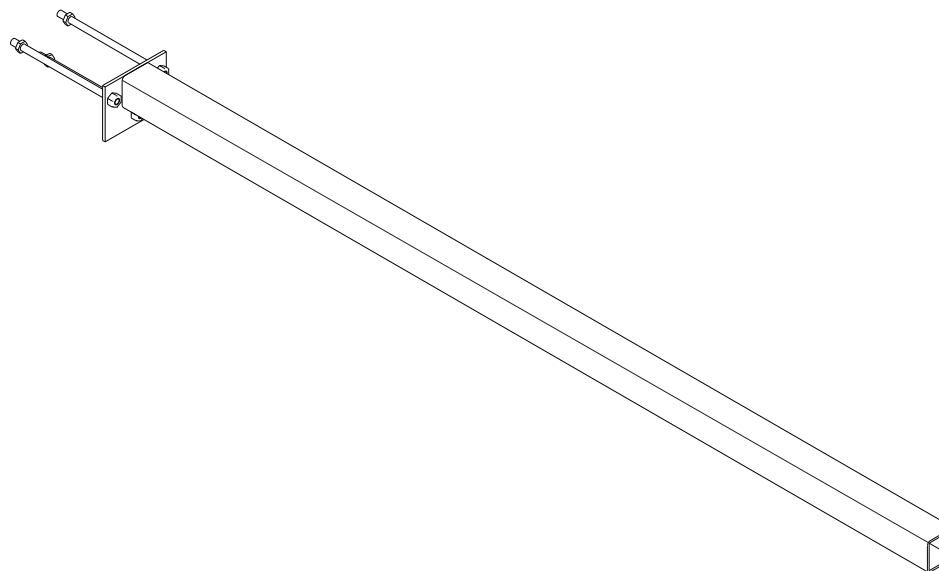


PLATE SIZES MAY VARY PER AWNING

PROJECT: \_\_\_\_\_  
LOCATION: \_\_\_\_\_  
  
PROJECT MANAGER: \_\_\_\_\_  
PROPOSED: \_\_\_\_\_


DATE: \_\_\_\_\_  
DESIGNER: \_\_\_\_\_  
ENGINEER: \_\_\_\_\_  
FILE FOLDER: \_\_\_\_\_  
PAGE OF \_\_\_\_\_

**CANOPY TYPE DETAILS**


\_\_\_\_\_  
\_\_\_\_\_  
\_\_\_\_\_  
\_\_\_\_\_

APPROVED ☐  
APPROVED WITH CORRECTIONS ☐  
NOT APPROVED RESUBMIT ☐


SIGNATURE: \_\_\_\_\_

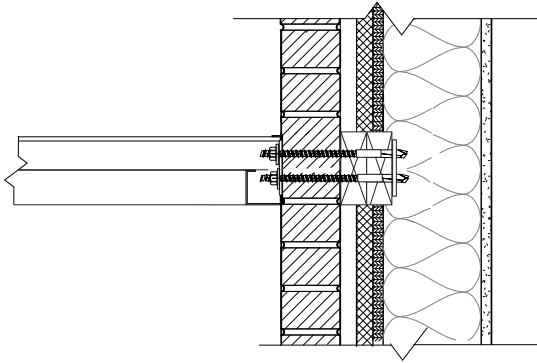


BRICK/BLOCK FASCIAS

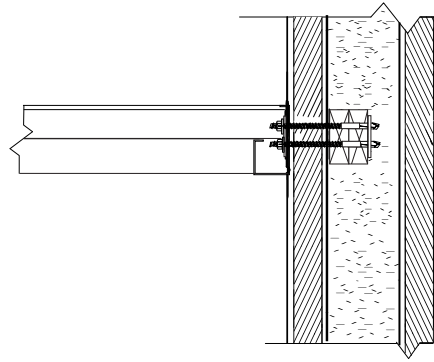

CMU FASCIAS

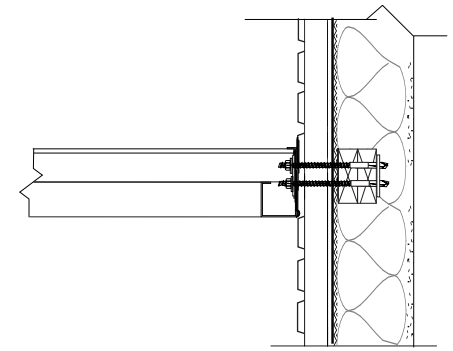

METAL FASCIAS

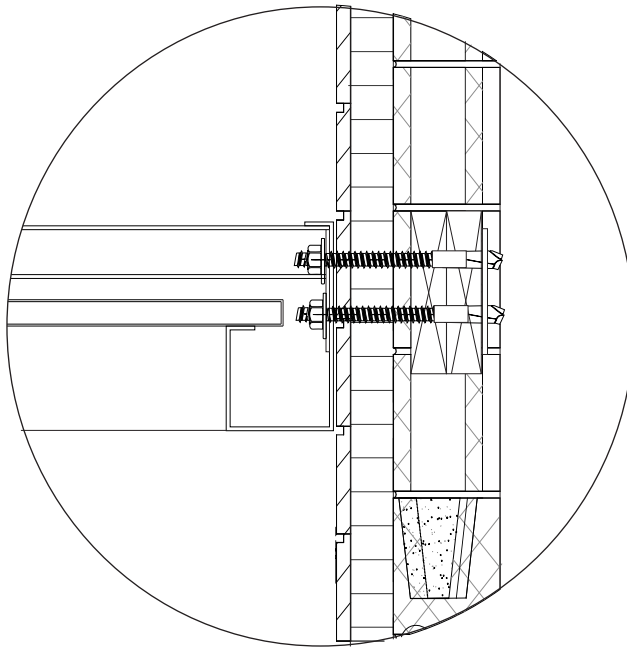

THREE 3/8"  
THROUGH  
BOLTS PER  
SUPPORT ARM  
2 PER SECTION  
5'-0" C to C

PROJECT: \_\_\_\_\_  
LOCATION: \_\_\_\_\_  
  
PROJECT MANAGER: \_\_\_\_\_  
PROPOSED: \_\_\_\_\_

DATE: \_\_\_\_\_  
DESIGNER: \_\_\_\_\_  
ENGINEER: \_\_\_\_\_  
FILE FOLDER: \_\_\_\_\_  
PAGE OF \_\_\_\_\_

CANOPY TYPE DETAILS

\_\_\_\_\_  
\_\_\_\_\_  
\_\_\_\_\_  
\_\_\_\_\_

APPROVED ☐  
APPROVED WITH CORRECTIONS ☐  
NOT APPROVED RESUBMIT ☐

SIGNATURE: \_\_\_\_\_