



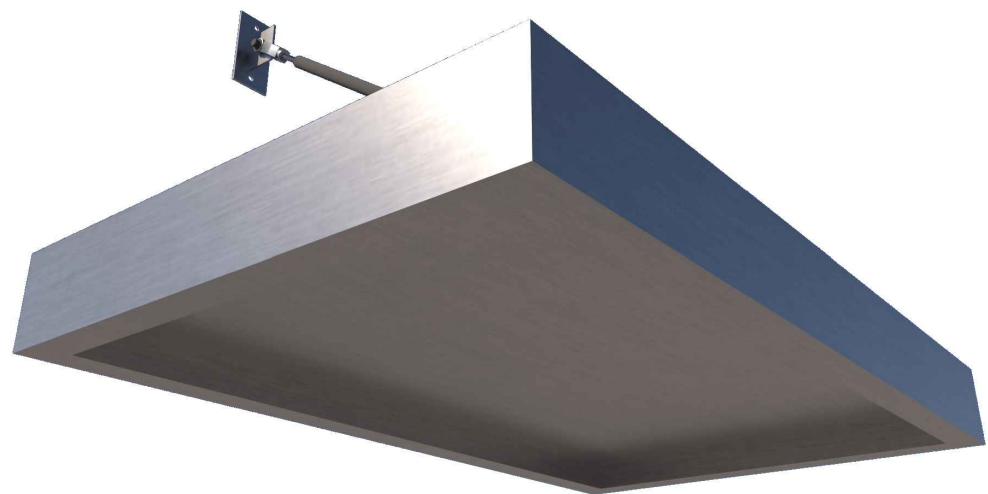

1 HANGING ROD CANOPY SYSTEM
SCALE: N.T.S

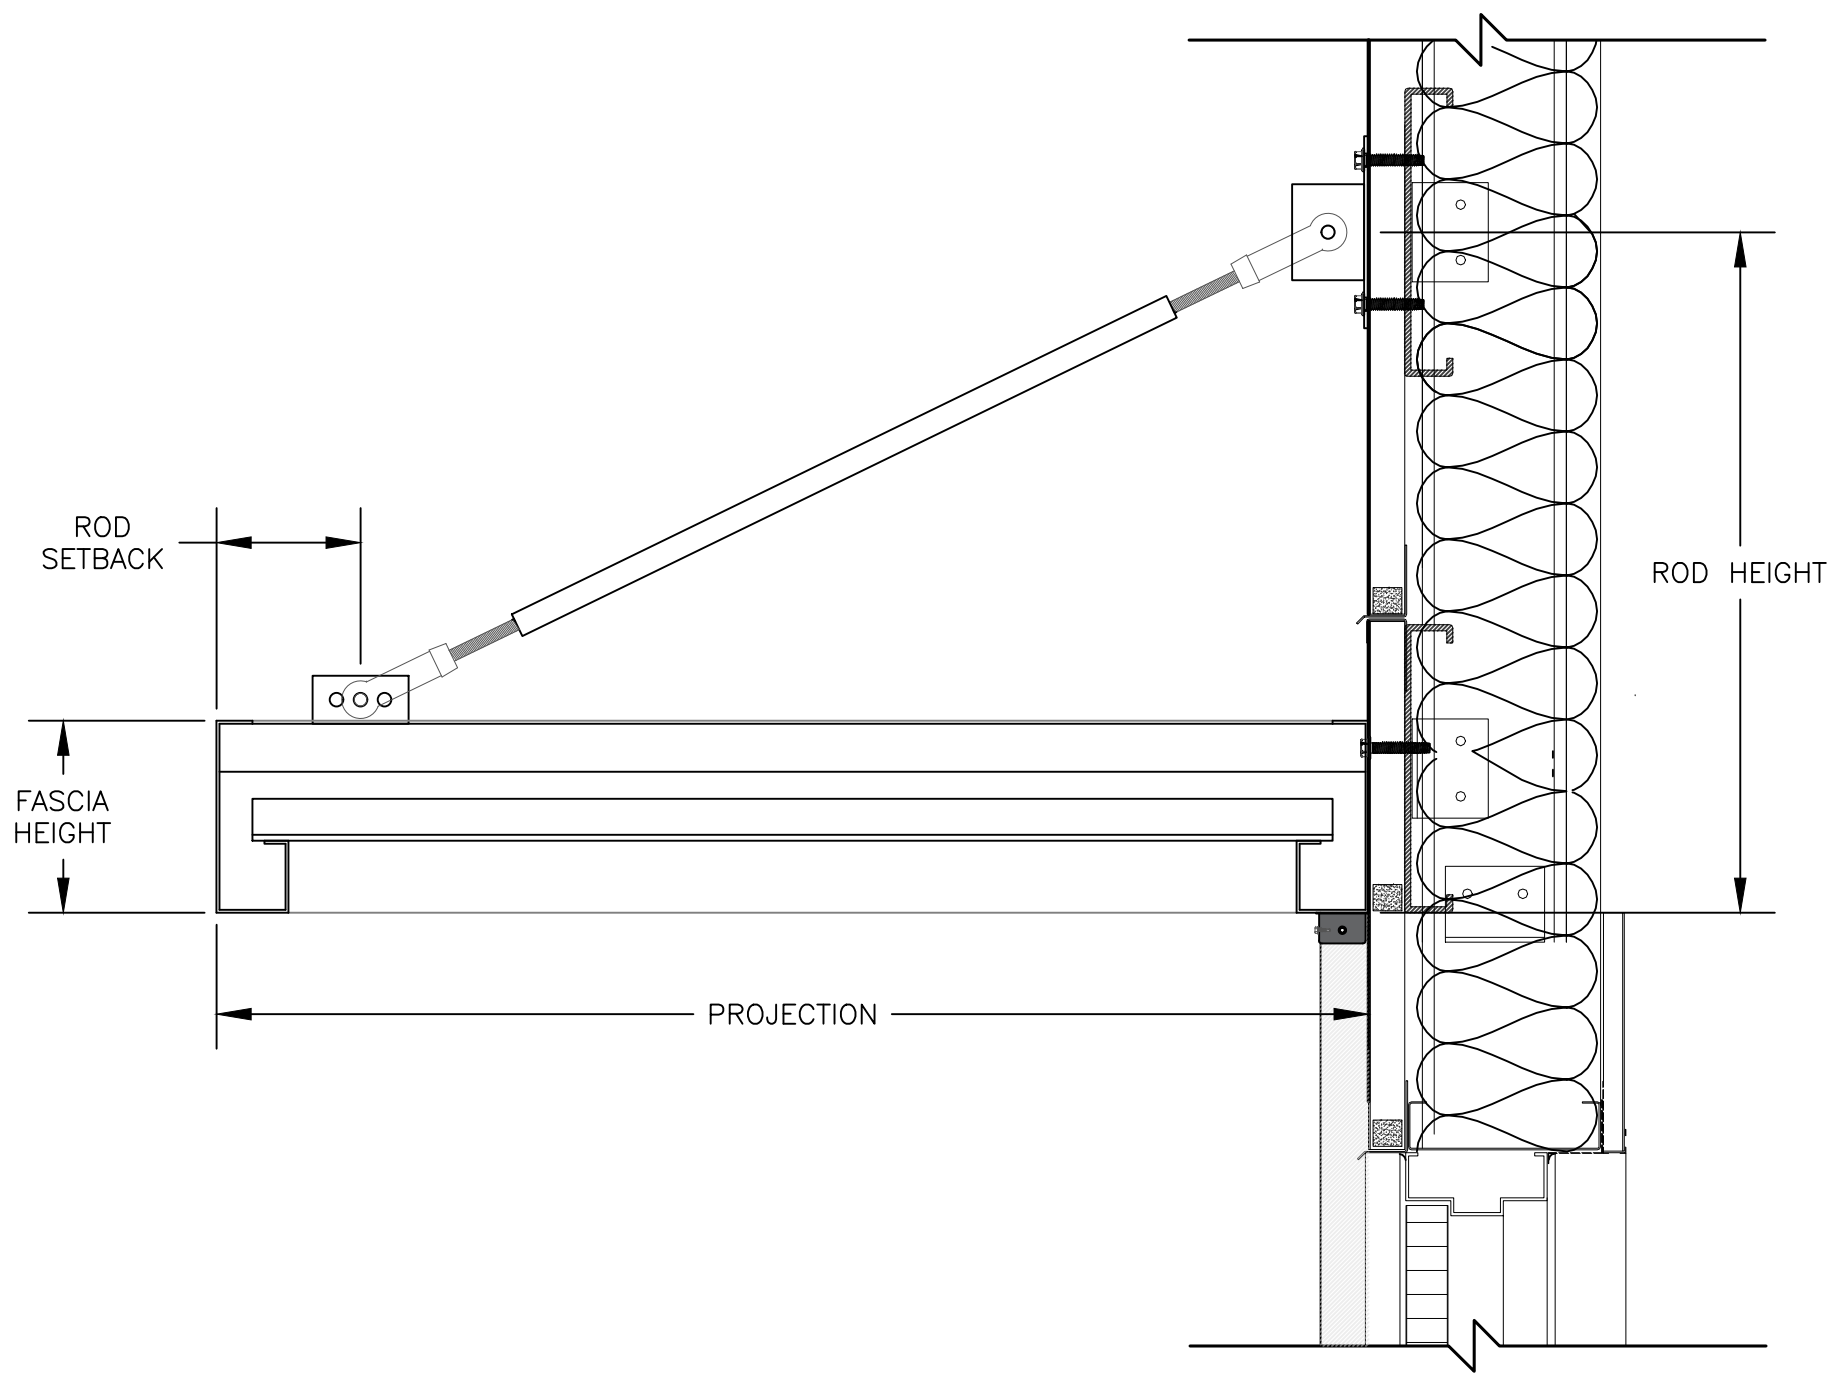

SECTION VIEW
SCALE: 1 1/2" = 1'-0"




200 INTEK WAY
WESTERVILLE, OHIO
43082
614-426-4206
www.columbusawningcompany.com

PROJECT:
PROJECT NAME
ADDRESS
CITY, STATE, ZIP
PROJ MGR: —


CANOPY DETAILS:
COLOR: TBD
EXTRUDED ALUM (6063-T6)
TYPE: ROD SUPPORTED CANOPY
—

REV:	DATE:	WHO:
—	—	—
—	—	—
—	—	—
—	—	—

TYP. HANGING ROD CANOPY
SECTION VIEW

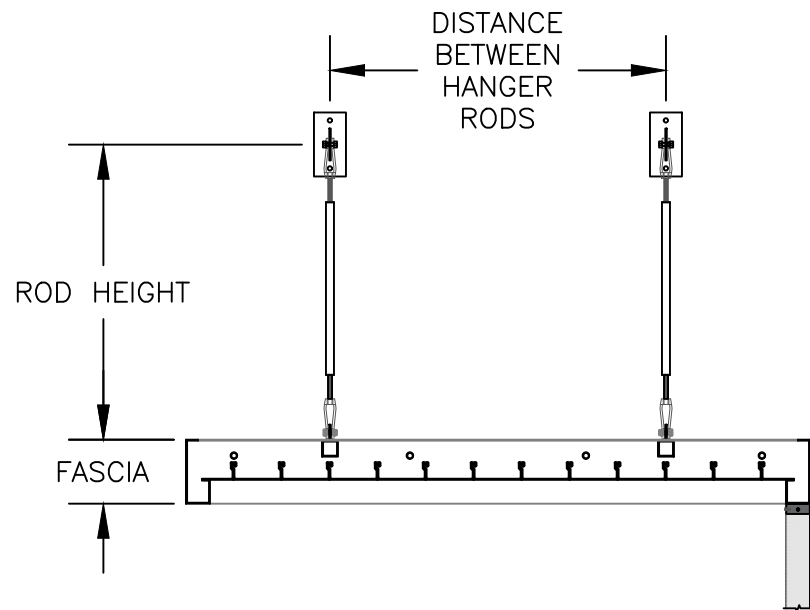

ELEVATION VIEW
SCALE: 1/2" = 1'-0"

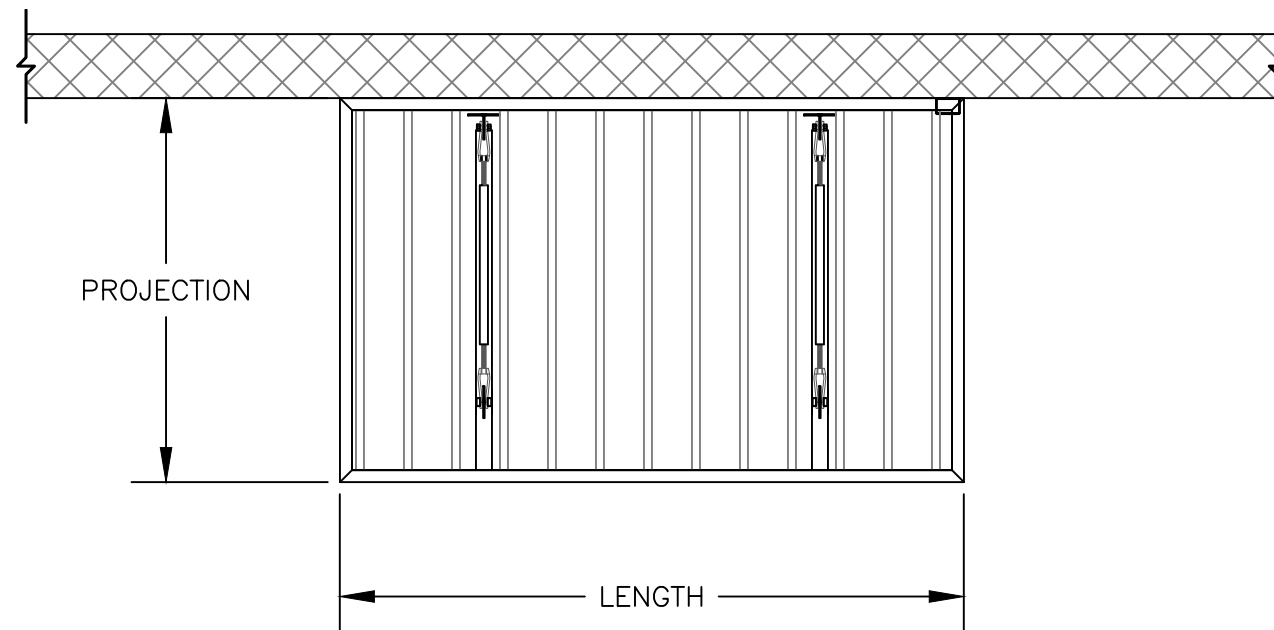

PLAN VIEW
SCALE: 1/2" = 1'-0"



200 INTEK WAY
WESTERVILLE, OHIO
43082
614-426-4206
www.columbusawningcompany.com


PROJECT:
PROJECT NAME
ADDRESS
CITY, STATE, ZIP
PROJ MGR: —

CANOPY DETAILS:
COLOR: TBD
EXTRUDED ALUM (6063-T6)
TYPE: ROD SUPPORTED CANOPY
—


REV:	DATE:	WHO:
—	—	—
—	—	—
—	—	—
—	—	—

TYP. HANGING ROD CANOPY
ELEVATION AND PLAN VIEW

6" DECKING (0.1" THICKNESS)

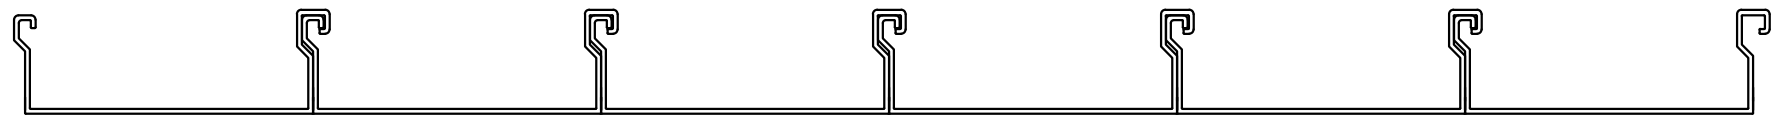

ROLL FORMED (GUAGE VARIES)

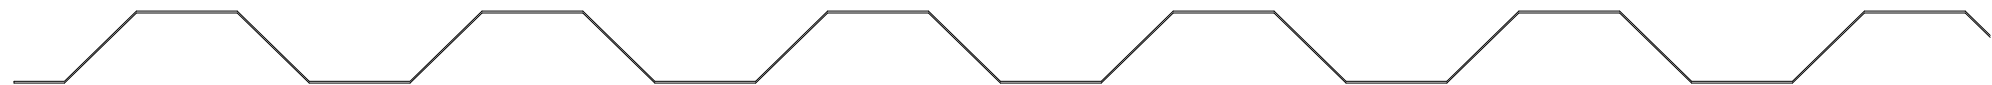

DECKING TYPES
SCALE: 3" = 1'-0"



**COLUMBUS
AWNING**

Architectural Metals

200 INTEK WAY
WESTERVILLE, OHIO
43082

614-426-4206
www.columbusawningcompany.com

PROJECT:

PROJECT NAME

ADDRESS

CITY, STATE, ZIP

PROJ MGR: —

CANOPY DETAILS:

COLOR: TBD


EXTRUDED ALUM (6063-T6)

TYPE: ROD SUPPORTED CANOPY


—

REV:	DATE:	WHO:
—	—	—
—	—	—
—	—	—
—	—	—


STANDARD DECKING TYPES

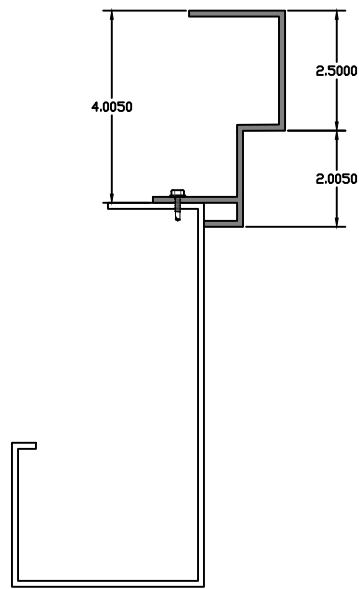





FASCIA EXTENSION

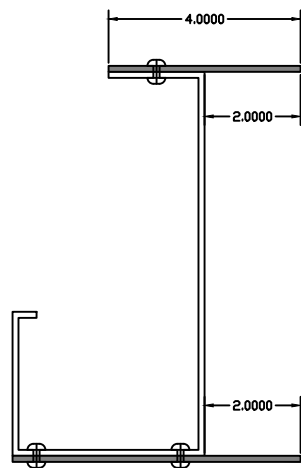

FALSE C-CHANNEL

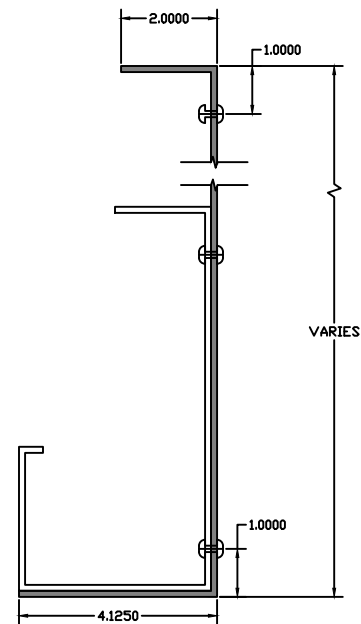

REAR FACING C-CHANNEL FASCIA

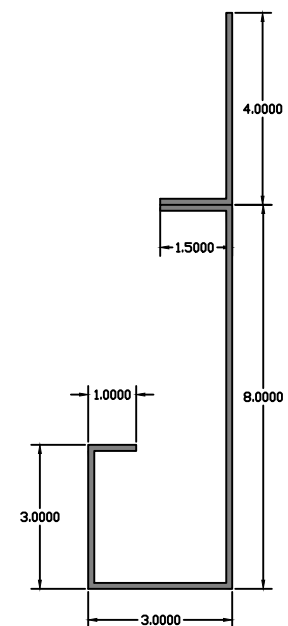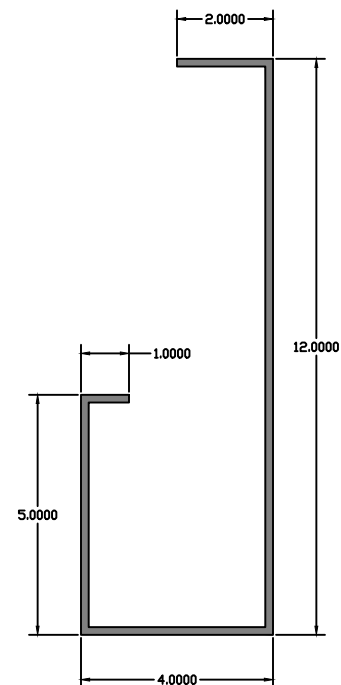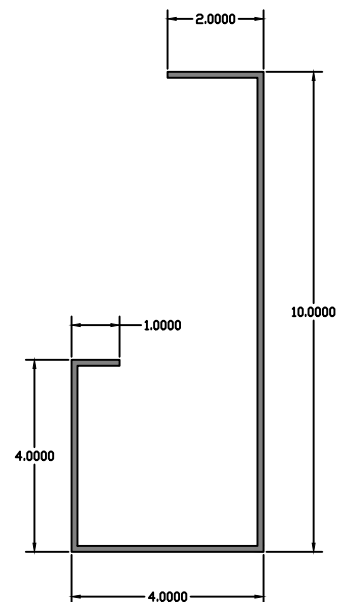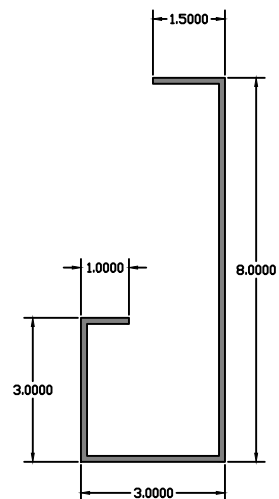

FASCIA TYPES
SCALE: 3" = 1'-0"



200 INTEK WAY
WESTERVILLE, OHIO
43082
614-426-4206
www.columbusawningcompany.com

PROJECT:
PROJECT NAME
ADDRESS
CITY, STATE, ZIP
PROJ MGR: —

CANOPY DETAILS:
COLOR: TBD
EXTRUDED ALUM (6063-T6)
TYPE: ROD SUPPORTED CANOPY
—

REV:	DATE:	WHO:
—	—	—
—	—	—
—	—	—
—	—	—

STANDARD FASCIA TYPES

PAGE 5 OF 7

SUPPLIER: COLUMBUS AWNING
PART #: N/A
GRADE: SEE KEYED NOTES
THICKNESS: N/A


NOTE;

KEYED NOTES:

- 1 CLEVIS, CL20
(RIGHT AND LEFT)
ASTM A668, C-1035 STEEL
3,500 LBS CAPACITY
Ø1/2" UNC THREAD
- 2 SUPPORT RODS
ASTM A500 Ø1 1/8" OD
SCHEDULE 40
45,000 LBS
TENSILE STRENGTH, YIELD
- 3 Ø1 1/2" THREADED ROD UNC
ASTM A307
OR A108 GRADE B
47,000 LBS
TENSILE STRENGTH, YIELD
- 4 CONNECTION B/W ROD
AND CLEVICE
NOT WELDED

SUPPLIER: VARIES
PART #: PER SUPPLIER
GRADE: PER SUPPLIER
THICKNESS: 0.125"


NOTE;
MATCH FRAME COLOR

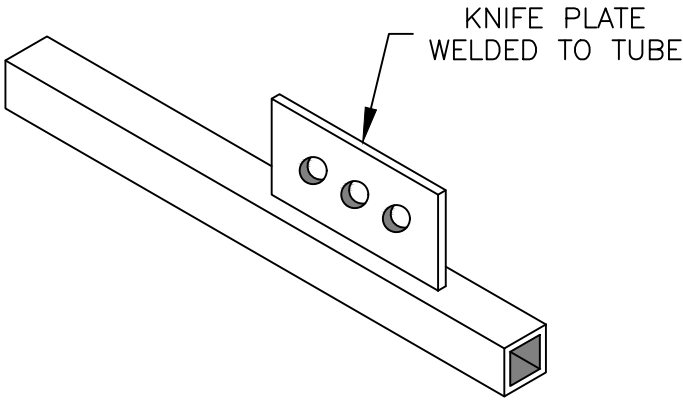


- 2 2"x2" STEEL TUBE SUPPORT ARM
SCALE: N.T.S.

SUPPLIER: COLUMBUS AWNING
PART #: N/A
GRADE: 1035 CARBON STEEL
THICKNESS: 0.1875"


NOTE;
(QTY 3) Ø9/16" HOLES. CLEVIS
ATTACHED TO KNIFE PLATE USING
3/8"Øx3" THROUGH BOLT.

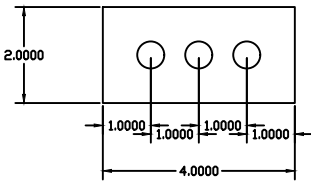

SIDE VIEW

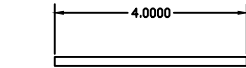


TOP VIEW

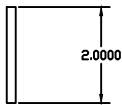


FRONT VIEW

- 3 2"x4" KNIFE PLATE
SCALE: N.T.S.


RH CLEVIS SIDE VIEW

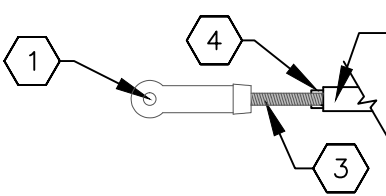


LH CLEVIS SIDE VIEW

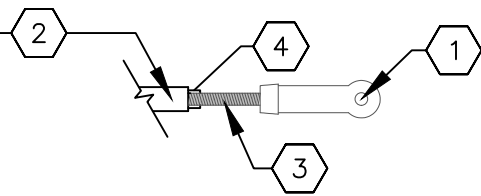


CLEVIS
SIDE VIEW

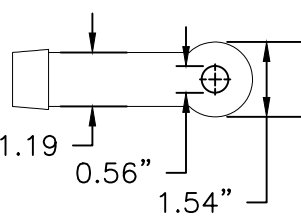

CLEVIS
TOP VIEW

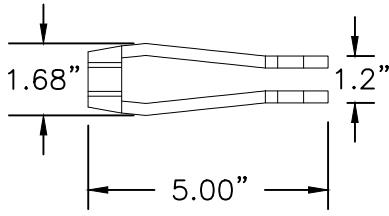


SUPPORT ROD
FRONT VIEW

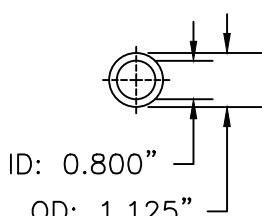


- 1 CLEVIS AND ROD
SCALE: N.T.S.

SUPPLIER: COLUMBUS AWNING
PART #: N/A
GRADE: 1035 CARBON STEEL
THICKNESS: 0.1875"



NOTE;
(QTY 3) Ø9/16" HOLES. CLEVIS
ATTACHED TO KNIFE PLATE USING
3/8"Øx3" THROUGH BOLT.

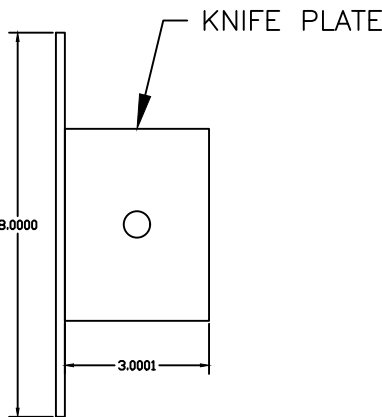

- 4 4"x8" WALL BRACKET
SCALE: N.T.S.

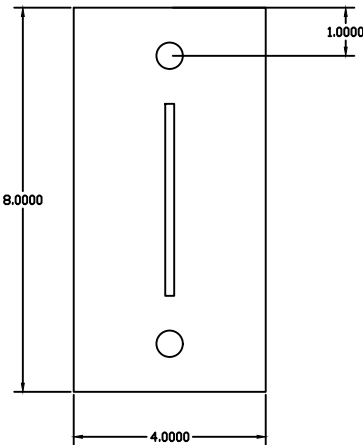

NOTE:
EYE NUT WALL BRACKETS
C - 1035 STEEL
3/16 THICKNESS

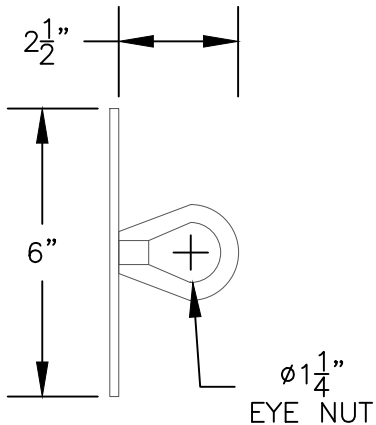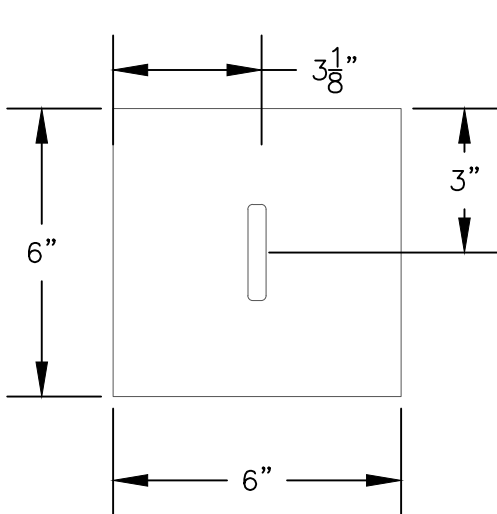

- 5 EYE NUT WALL BRACKETS STANDARD DETAIL
SCALE: N.T.S.



200 INTEK WAY
WESTERVILLE, OHIO
43082
614-426-4206
www.columbusawningcompany.com

PROJECT:
PROJECT NAME
ADDRESS
CITY, STATE, ZIP
PROJ MGR: -

CANOPY DETAILS:
COLOR: TBD
EXTRUDED ALUM (6063-T6)
TYPE: ROD SUPPORTED CANOPY
-


REV:	DATE:	WHO:
-	-	-
-	-	-
-	-	-
-	-	-

STANDARD HANGING ROD CANOPY
DETAILS

C:\USERS\RL\COLUMBUSAWNINGCOMPANY.COM\COLUMBUS AWNING COMPANY - DOCUMENTS\000 CAD\005 WEBSITE BROCHURE\HANGER ROD CANOPY\CAD PACKAGE\CAD\HANGER ROD FULL-DESIGN V1.DWG

DOWNSPOUT


FRONT VIEW –
ELEV

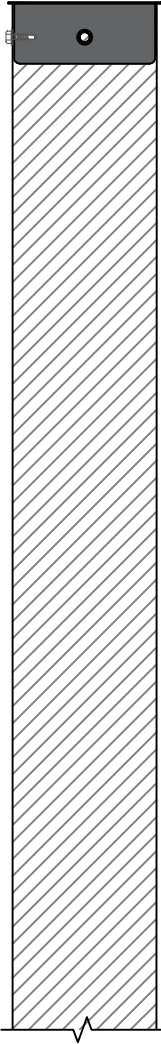


TOP VIEW




SIDE VIEW –
SECTION

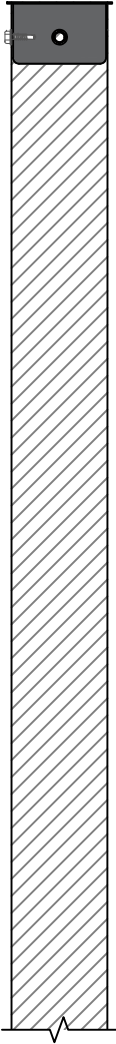


SCUPPER

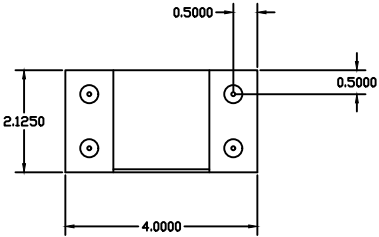

BOTTOM VIEW

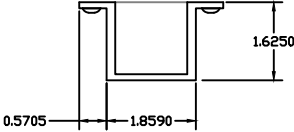

FRONT VIEW

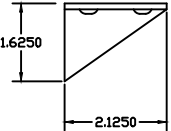

SIDE VIEW

WATER MANAGEMENT
SCALE: 3" = 1'-0"



200 INTEK WAY
WESTERVILLE, OHIO
43082
614-426-4206
www.columbusawningcompany.com

PROJECT:
PROJECT NAME
ADDRESS
CITY, STATE, ZIP
PROJ MGR: –

CANOPY DETAILS:
COLOR: TBD
EXTRUDED ALUM (6063-T6)
TYPE: ROD SUPPORTED CANOPY
–

REV:	DATE:	WHO:
–	–	–
–	–	–
–	–	–
–	–	–

WATER MANAGEMENT