

C:\USERS\MATTHEW_LASEKAN\COLUMBUSAWNINGCOMPANY.COM\COLUMBUS AWNING COMPANY - DOCUMENTS\000 CAD\005 WEBSITE BROCHURE\STANDING SEAM CANOPY\CAD PACKAGE\CAD PACKAGE\STANDING SEAM CANOPY\CAD PACKAGE\STANDING SEAM FULL DESIGN V1.DWG



1 STANDING SEAM CANOPY SYSTEM
SCALE: 1/32" = 1'-0"



200 INTEK WAY
WESTERVILLE, OHIO
43082

614-426-4206
www.columbusawningcompany.com


PROJECT:
PROJECT NAME
ADDRESS
CITY, STATE, ZIP
PROJ MGR: KG

CANOPY DETAILS:
COLOR: TBD
EXTRUDED ALUM (6063-T6)
TYPE:
-

REV:	DATE:	WHO:
-	-	-
-	-	-
-	-	-
-	-	-

TYP. STANDING SEAM
DESIGN

C:\USERS\MATTHEW_LASEKAN\COLUMBUSAWNINGCOMPANY.COM\COLUMBUS AWNING COMPANY - DOCUMENTS\000 CAD\005 WEBSITE BROCHURE\STANDING SEAM CANOPY\CAD PACKAGE\CAD PACKAGE\STANDING SEAM CANOPY\CAD PACKAGE\CAD PACKAGE\STANDING SEAM V1.DWG

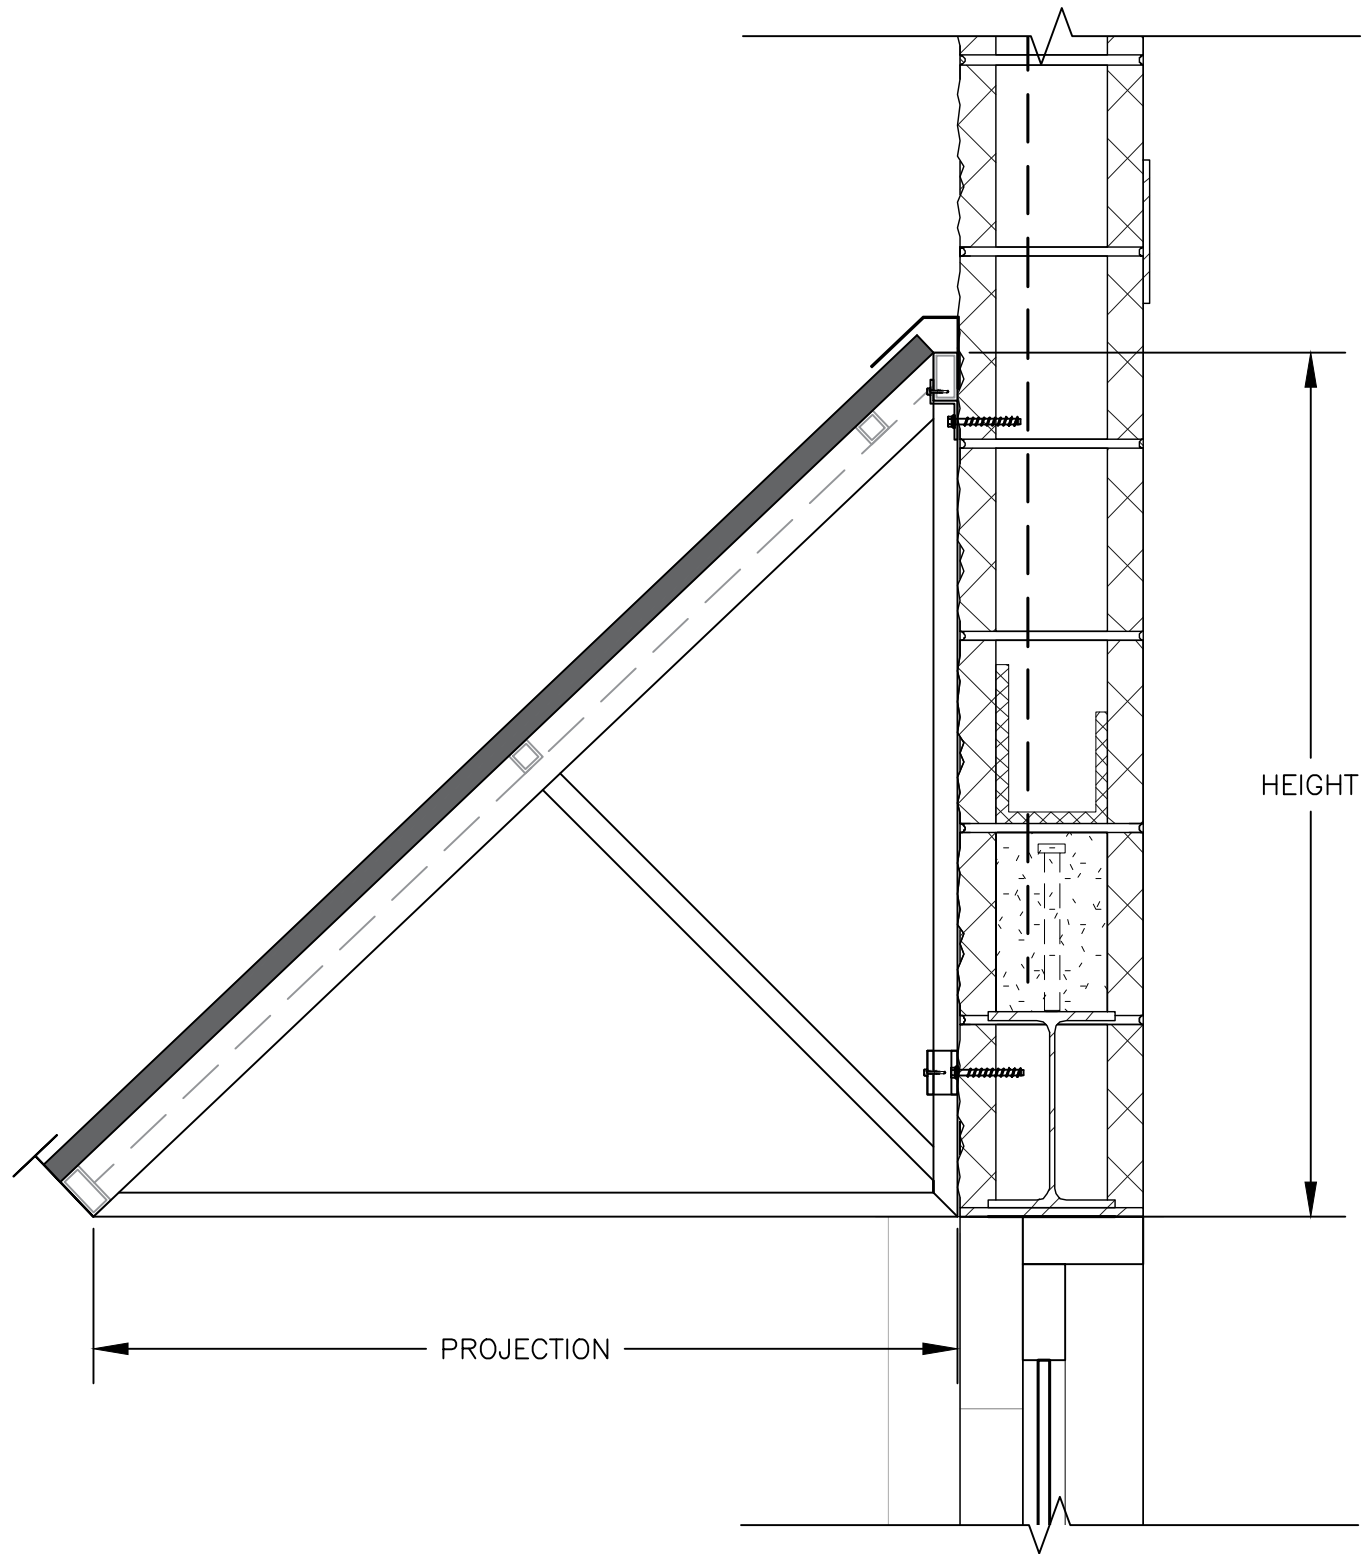

SECTION VIEW
SCALE: 1 1/2" = 1'-0"

NOT APPROVED FOR FABRICATION

VERIFY DIMENSIONS IN FIELD PRIOR
TO FABRICATION



200 INTEK WAY
WESTERVILLE, OHIO
43082

614-426-4206
www.columbusawningcompany.com



PROJECT:
PROJECT NAME
ADDRESS
CITY, STATE, ZIP
PROJ MGR: KG

CANOPY DETAILS:
COLOR: TBD
EXTRUDED ALUM (6063-T6)
TYPE:
-

REV:	DATE:	WHO:
-	-	-
-	-	-
-	-	-
-	-	-

TYP. STANDING SEAM
SECTION VIEW

C:\USERS\MATTHEW_LASEKAN\COLUMBUSAWNINGCOMPANY.COM\COLUMBUS AWNING COMPANY - DOCUMENTS\000 CAD\005 WEBSITE BROCHURE\STANDING SEAM CANOPY\CAD PACKAGE\CAD\STANDING_SEAM_FULL_DESIGN V1.DWG

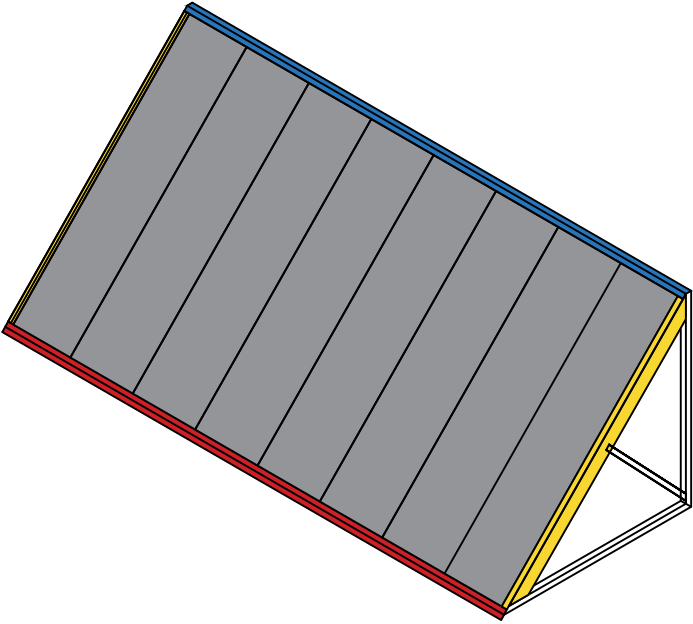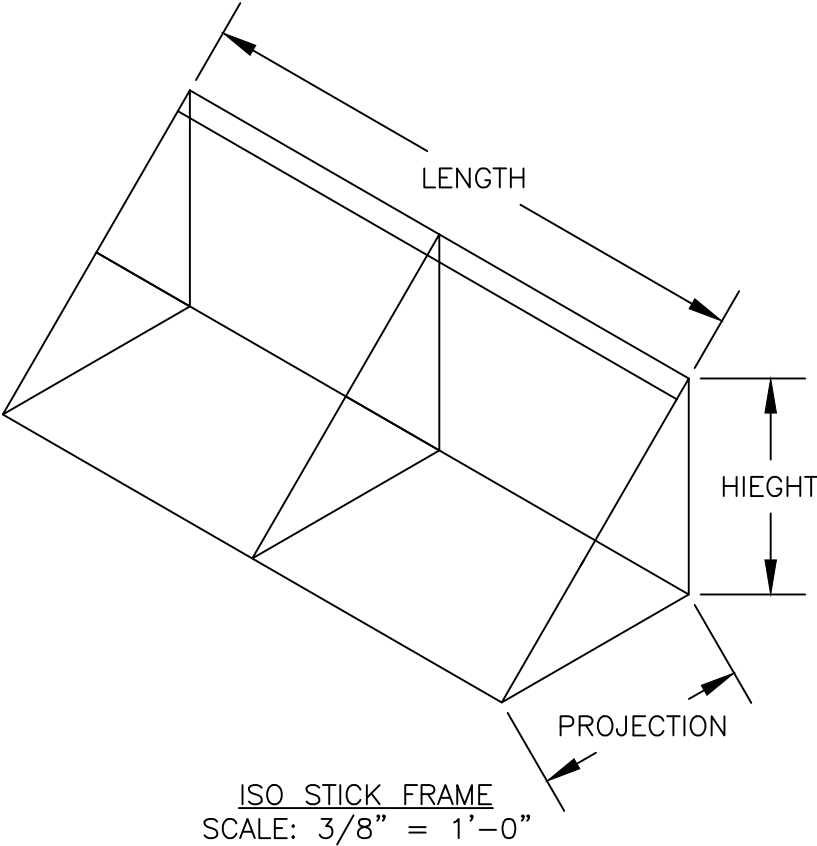

ISO DMI COVER VIEW
SCALE: 3/8" = 1'-0"

NOT APPROVED FOR FABRICATION

VERIFY DIMENSIONS IN FIELD PRIOR
TO FABRICATION



200 INTEK WAY
WESTERVILLE, OHIO
43082

614-426-4206
www.columbusawningcompany.com

PROJECT:
PROJECT NAME
ADDRESS
CITY, STATE, ZIP
PROJ MGR: KG

CANOPY DETAILS:
COLOR: TBD
EXTRUDED ALUM (6063-T6)
TYPE:
-


REV:	DATE:	WHO:
-	-	-
-	-	-
-	-	-
-	-	-

TYP. STANDING SEAM
ELEVATION AND PLAN VIEW

C:\USERS\MATTHEW_LASEKAN\COLUMBUSAWNINGCOMPANY.COM\COLUMBUS AWNING COMPANY - DOCUMENTS\000 CAD\005 WEBSITE BROCHURE\STANDING SEAM CANOPY\CAD PACKAGE\STANDING SEAM CANOPY\DESIGN V1.DWG


SUPPLIER: VARIES
PART #: PER SUPPLIER
GRADE: PER SUPPLIER
THICKNESS: 0.125"

NOTE;
MATCH FRAME COLOR

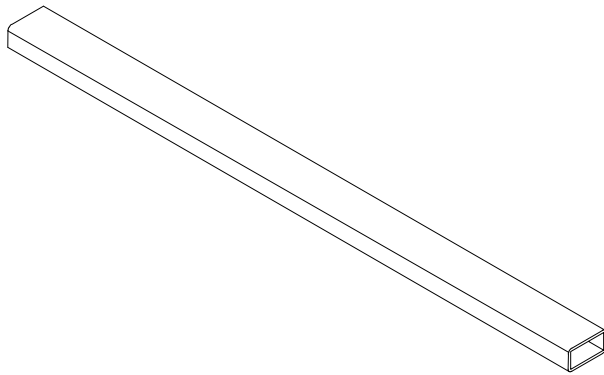

1 1"x2" ALUMINUM TUBE
SCALE: N.T.S.


NOTE:
DMI PRODUCT
THIN GAUGE METAL
POWDER COATED TO MATCH PROJECT
ATTACHED VIA #12 TEK

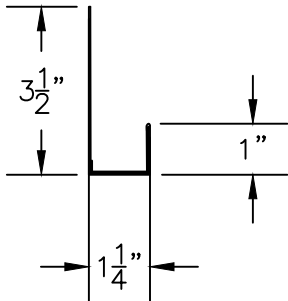


4 J-MOLDING
SCALE: N.T.S.

SUPPLIER: EMS
PART #: 19-63-210
GRADE: 6063 - T52
THICKNESS: 0.125"

NOTE;
ATTACHED VIA #14 TEK SCREWS
AT EACH END
MATCH FRAME COLOR

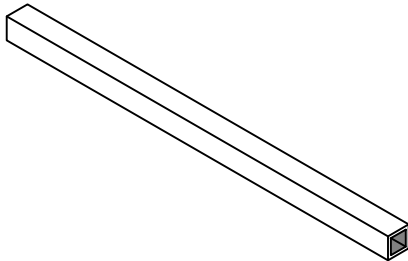



2 1"x1" ALUMINUM TUBE
SCALE: N.T.S.

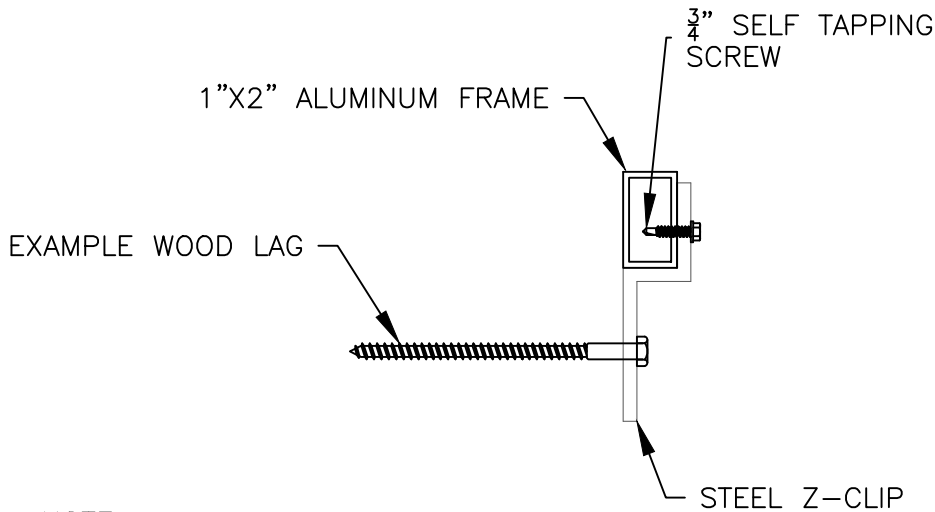


NOTE:
1) (QTY 1) PER RAFTER SPACING
2) (QTY 2) PER VERTICAL WALL BAR

5 STEEL Z-CLIP
SCALE: N.T.S.

NOTE:
DMI PRODUCT - NS10
20 GAUGE STEEL
ONLY EXTERIOR WILL BE POWDER
COATED TO MATCH PROJECT,
UNDERNEATH WILL BE PRIMER WHITE
ATTACHED VIA #8 TEK SCREWS

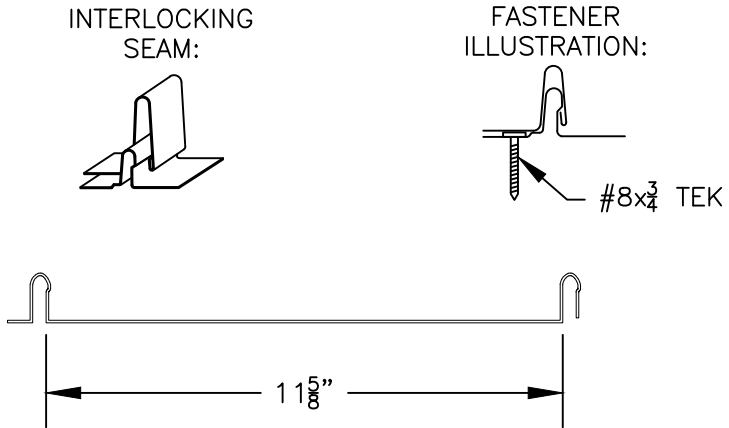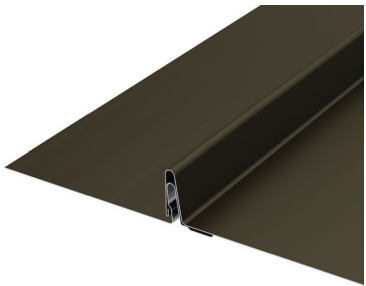

3 DMI NAIL STRIP NS10 PANEL
SCALE: N.T.S.

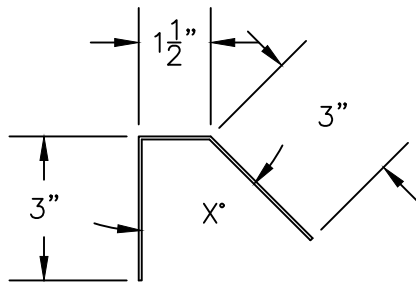

6 HEADER FLASHING
SCALE: N.T.S.



200 INTEK WAY
WESTERVILLE, OHIO
43082

614-426-4206
www.columbusawningcompany.com

PROJECT:
PROJECT NAME
ADDRESS
CITY, STATE, ZIP
PROJ MGR: KG


CANOPY DETAILS:
COLOR: TBD
EXTRUDED ALUM (6063-T6)
TYPE:
-

REV:	DATE:	WHO:
-	-	-
-	-	-
-	-	-
-	-	-

DETAIL SHEET

C:\USERS\MATTHEW_LASEKAN\COLUMBUSAWNINGCOMPANY.COM\COLUMBUS AWNING COMPANY - DOCUMENTS\000 CAD\005 WEBSITE BROCHURE\STANDING SEAM CANOPY\CAD PACKAGE\STANDING SEAM CANOPY\CAD PACKAGE\STANDING SEAM FULL DESIGN V1.DWG

NOTE:
DMI PRODUCT
THIN GAUGE METAL
POWDER COATED TO MATCH PROJECT
ATTACHED VIA #12 TEK

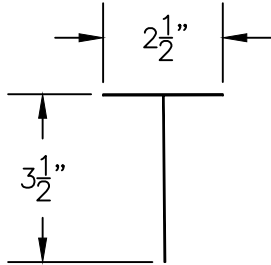

7 T-SILL
SCALE: N.T.S

SYSTEM NOT DESIGN FOR WATERSHED OF RAINFALL FROM ADJACENT ROOFS UNLESS NOTED OTHERWISE.

IF WOOD BLOCKING IS REQUESTED, TO BE MOUNTED PER WOOD BLOCKING REFERENCE PAGE. ALL WOOD BLOCKING TO BE PROVIDED AND INSTALLED BY OTHERS UNLESS NOTED OTHERWISE.

SYSTEM IS NOT DESIGNED FOR CONCENTRATED LOADS DUE TO HUMAN ACTIVITY.

NOT USED

NOT USED

NOT USED

NOT USED



200 INTEK WAY
WESTERVILLE, OHIO
43082

614-426-4206
www.columbusawningcompany.com

PROJECT:
PROJECT NAME
ADDRESS
CITY, STATE, ZIP
PROJ MGR: KG

CANOPY DETAILS:
COLOR: TBD
EXTRUDED ALUM (6063-T6)
TYPE:
-

REV:	DATE:	WHO:
-	-	-
-	-	-
-	-	-
-	-	-

DETAIL SHEET