

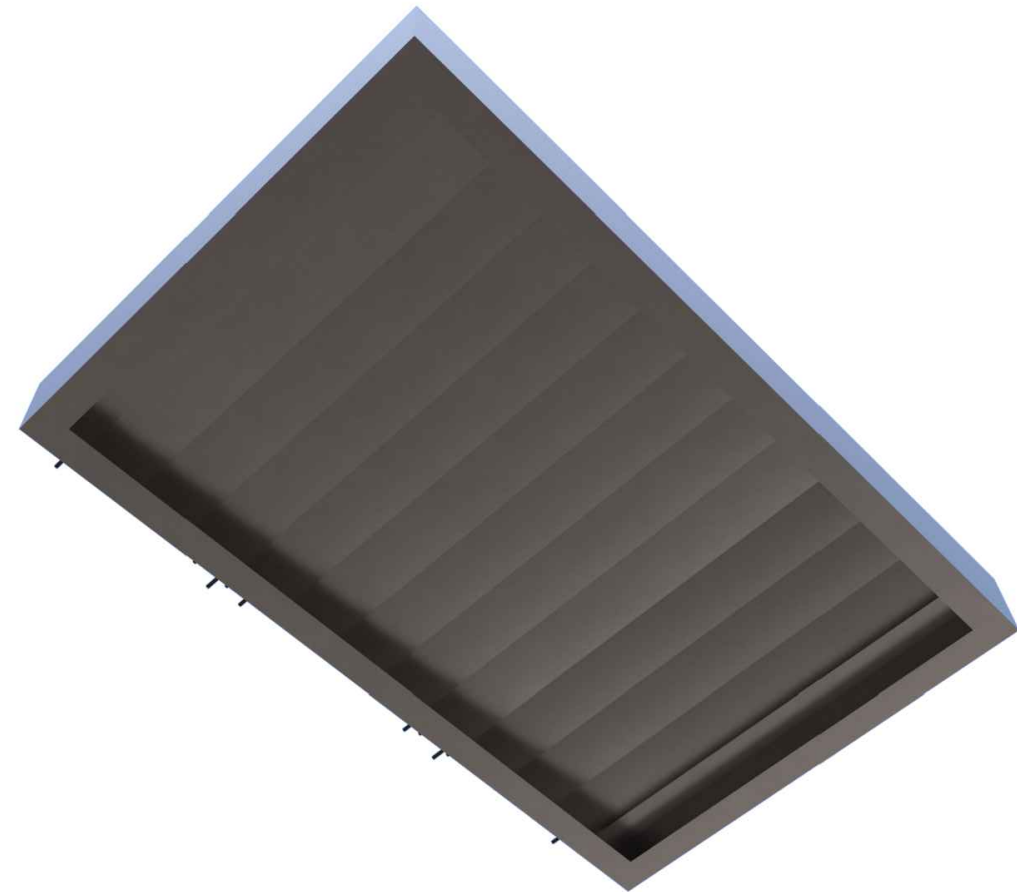


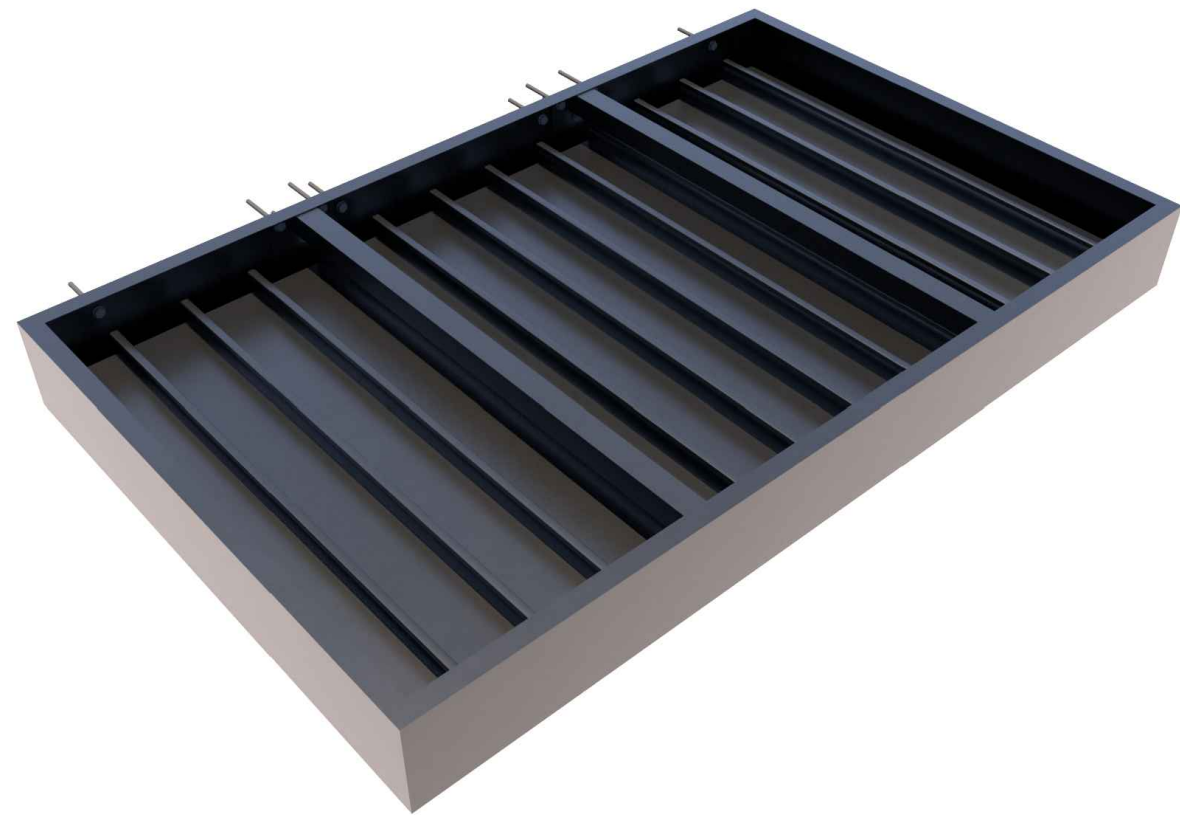

1 CANTILEVERED CANOPY SYSTEM
SCALE: N.T.S

C:\USERS\RL\COLUMBUSAWNINGCOMPANY.COM\COLUMBUS AWNING COMPANY - DOCUMENTS\000 CAD\005 WEBSITE BROCHURE\CANTILEVERED CANOPY\CAD PACKAGE\CANTILEVERED_CANOPY_FULL-DESIGN V1.DWG

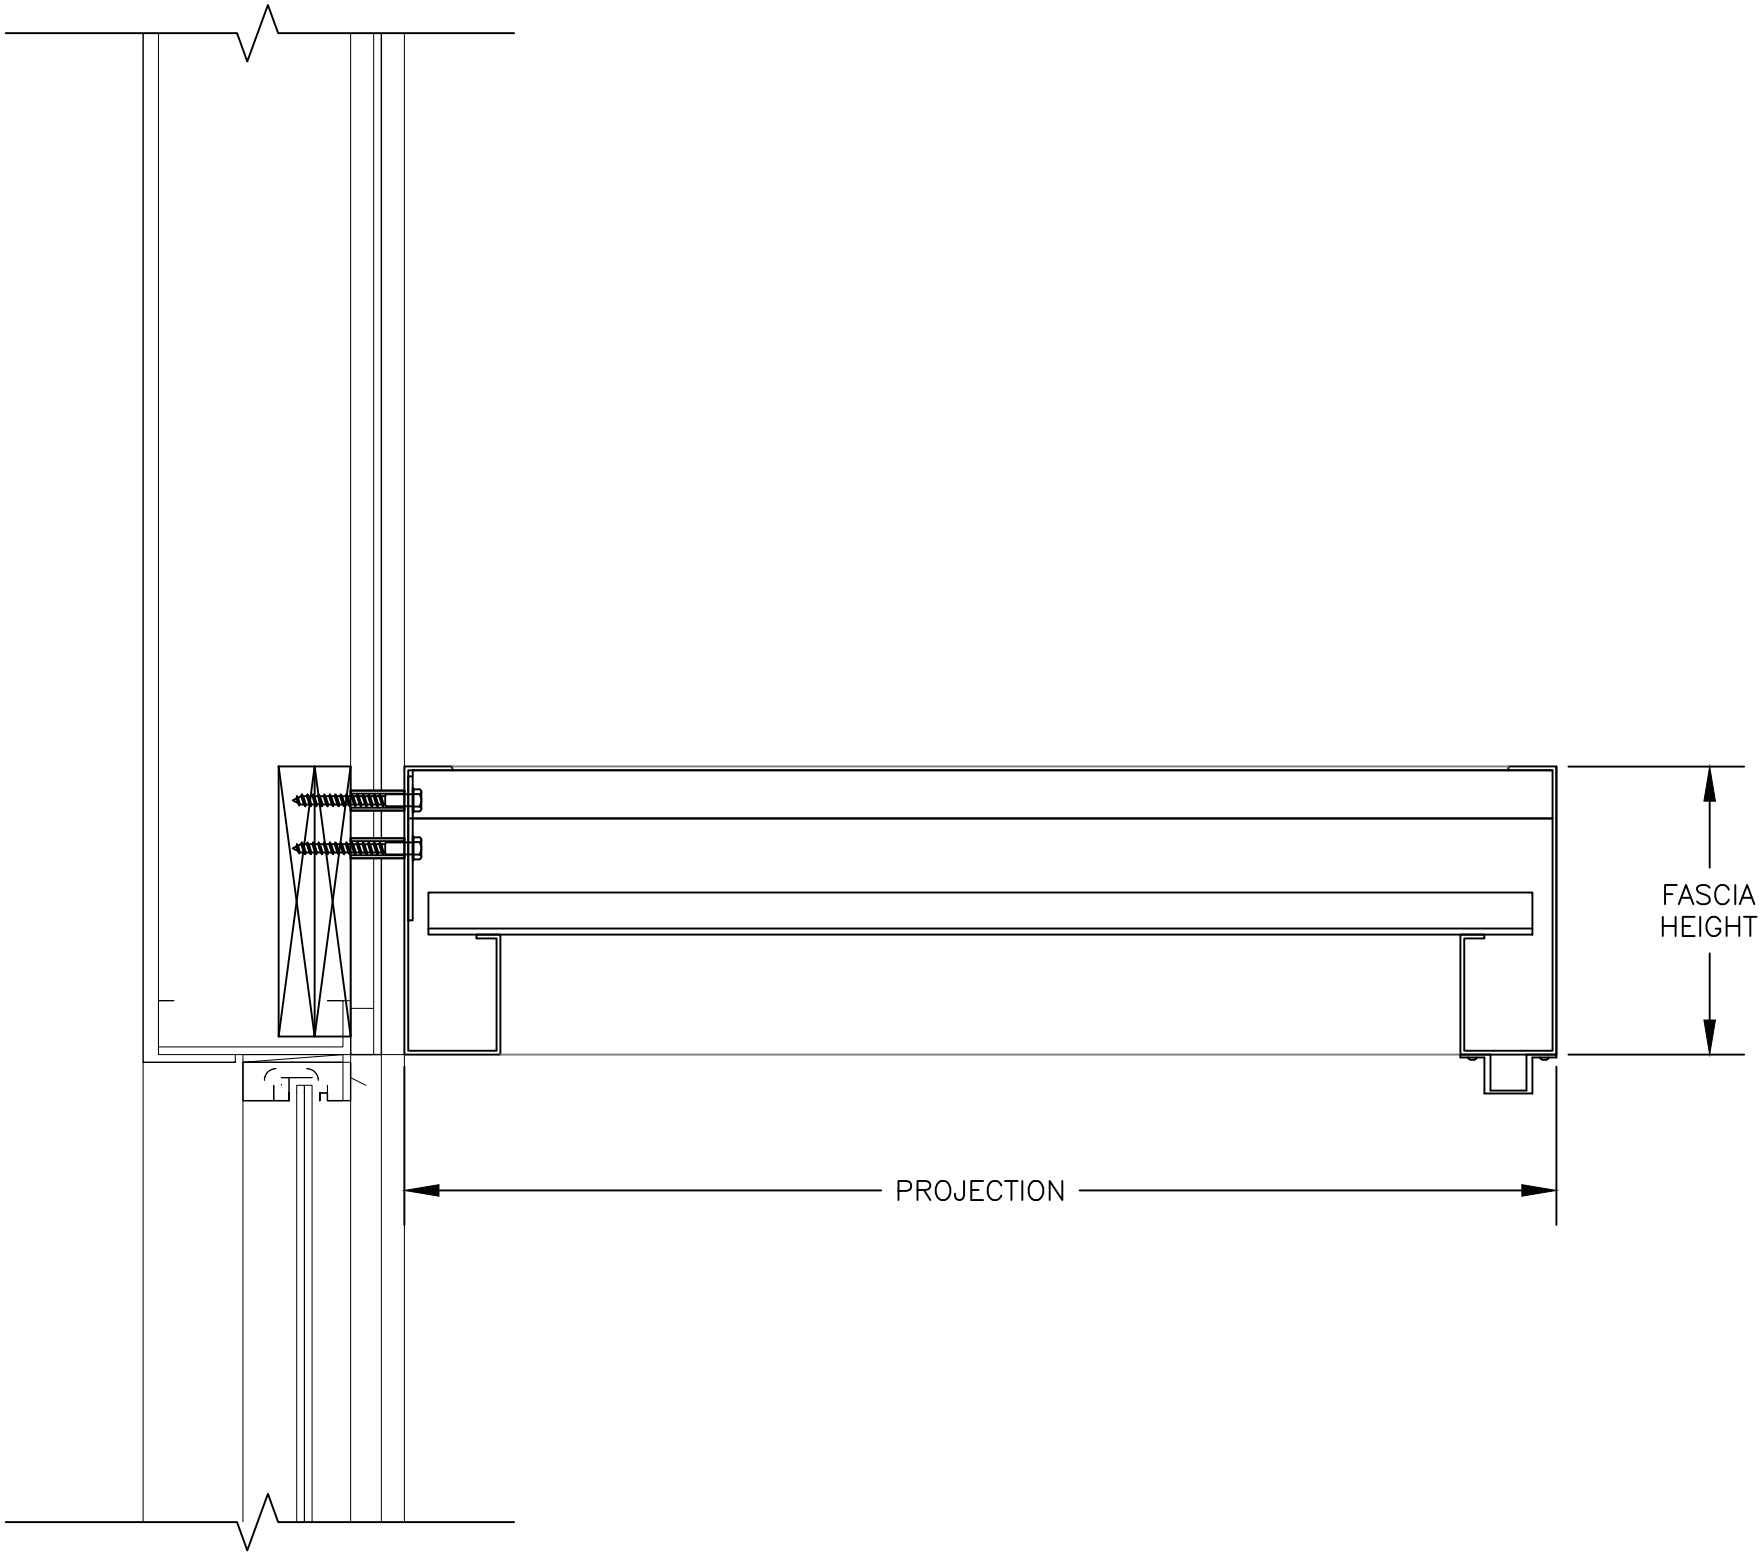

SECTION VIEW
SCALE: 1 1/2" = 1'-0"



200 INTEK WAY
WESTERVILLE, OHIO
43082
614-426-4206
www.columbusawningcompany.com


PROJECT:
PROJECT NAME
ADDRESS
CITY, STATE, ZIP
PROJ MGR: —

CANOPY DETAILS:
COLOR: TBD
EXTRUDED ALUM (6063-T6)
TYPE: CANTILEVERED CANOPY
—


REV:	DATE:	WHO:
—	—	—
—	—	—
—	—	—
—	—	—

TYP. CANTILEVERED CANOPY
SECTION VIEW

C:\USERS\RL\COLUMBUSAWNINGCOMPANY.COM\COLUMBUS AWNING COMPANY - DOCUMENTS\000 CAD\005 WEBSITE BROCHURE\CANTILEVERED CANOPY\CAD PACKAGE\CAD\CANTILEVERED_CANOPY_FULL-DESIGN V1.DWG

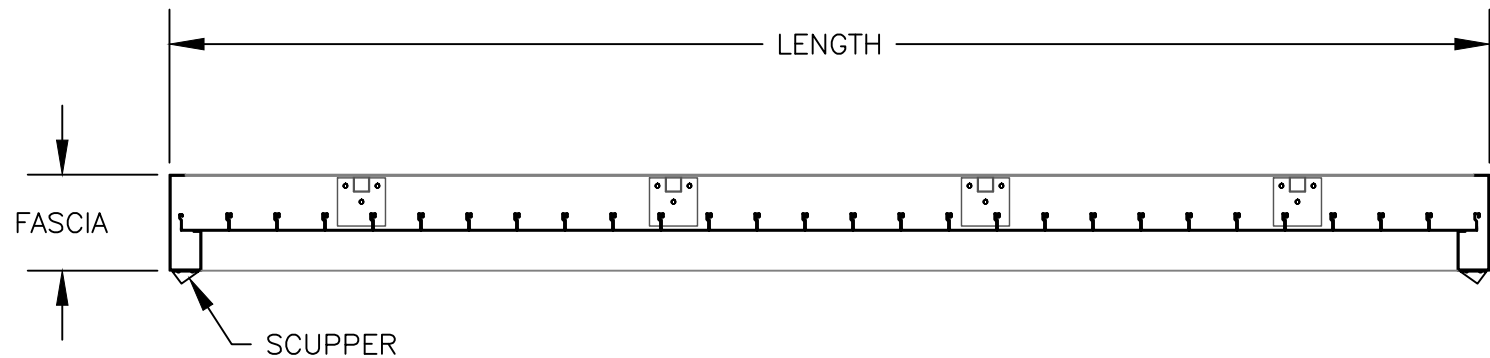

ELEVATION VIEW
SCALE: 1/2" = 1'-0"

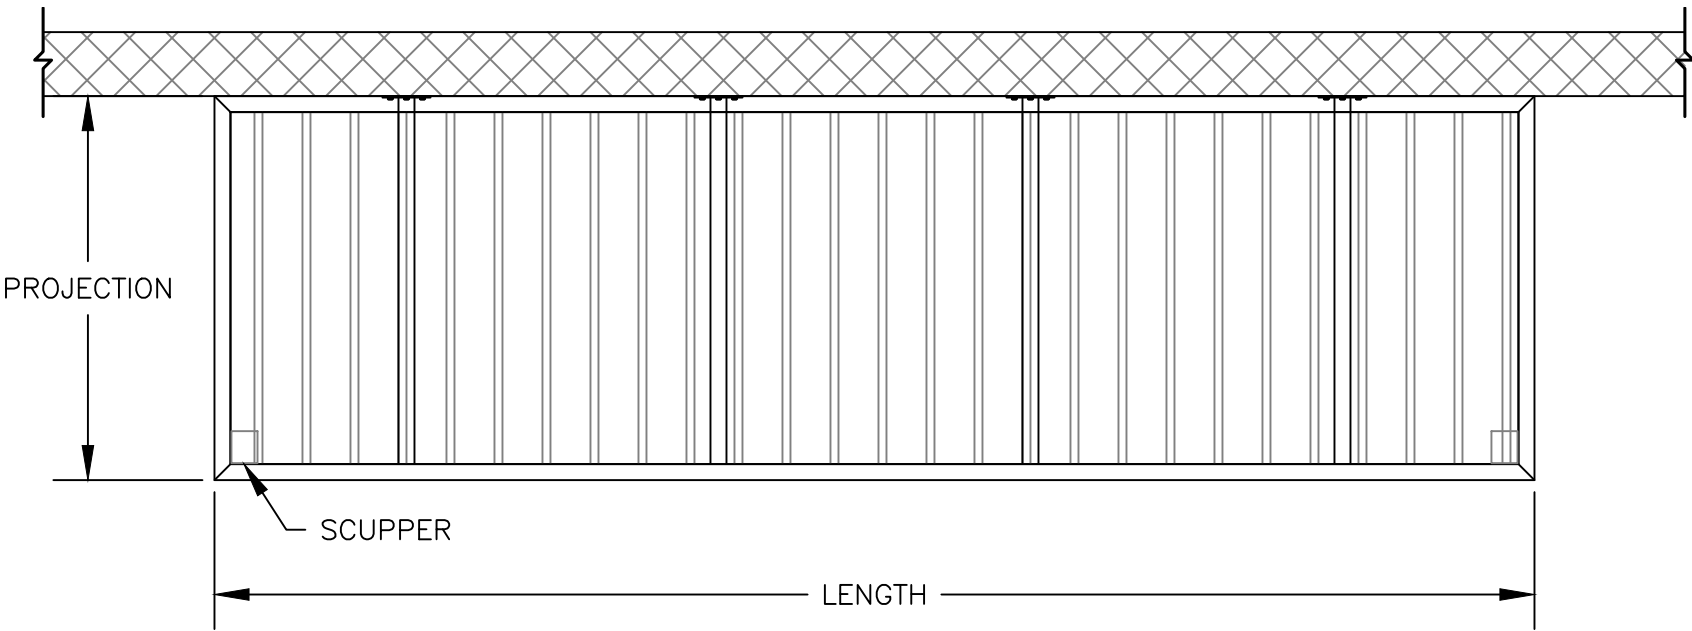

PLAN VIEW
SCALE: 1/2" = 1'-0"



200 INTEK WAY
WESTERVILLE, OHIO
43082
614-426-4206
www.columbusawningcompany.com


PROJECT:
PROJECT NAME
ADDRESS
CITY, STATE, ZIP
PROJ MGR: —

CANOPY DETAILS:
COLOR: TBD
EXTRUDED ALUM (6063-T6)
TYPE: CANTILEVERED CANOPY
—


REV:	DATE:	WHO:
—	—	—
—	—	—
—	—	—
—	—	—

TYP. CANTILEVERED CANOPY
ELEVATION AND PLAN VIEW

6" DECKING (0.1" THICKNESS)

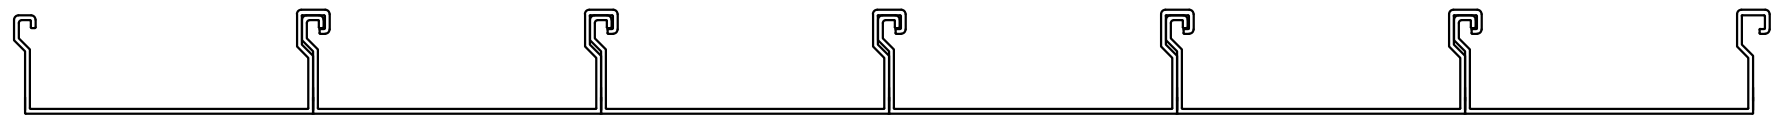

ROLL FORMED (GUAGE VARIES)

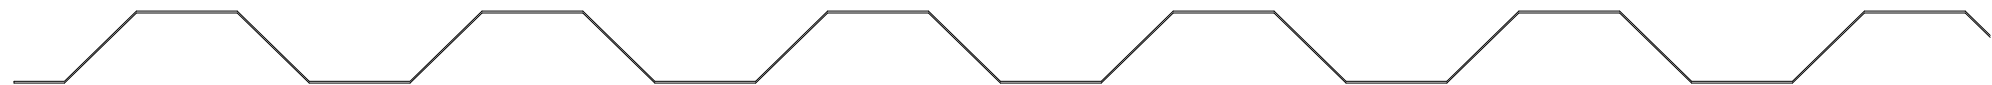

CAP AND PAN

DECKING TYPES
SCALE: 3" = 1'-0"



200 INTEK WAY
WESTERVILLE, OHIO
43082


614-426-4206
www.columbusawningcompany.com

PROJECT:
PROJECT NAME
ADDRESS
CITY, STATE, ZIP
PROJ MGR: —


CANOPY DETAILS:
COLOR: TBD
EXTRUDED ALUM (6063-T6)
TYPE: CANTILEVERED CANOPY
—

REV:	DATE:	WHO:
—	—	—
—	—	—
—	—	—
—	—	—


STANDARD DECKING TYPES

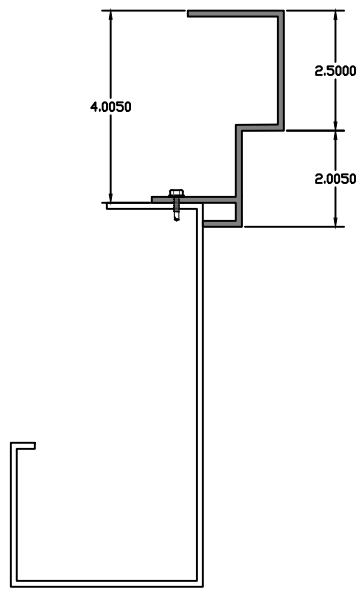





FALSE C-CHANNEL

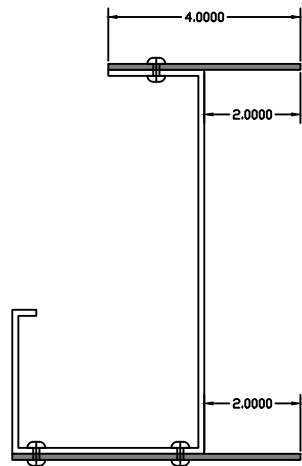

FASCIA EXTENSION

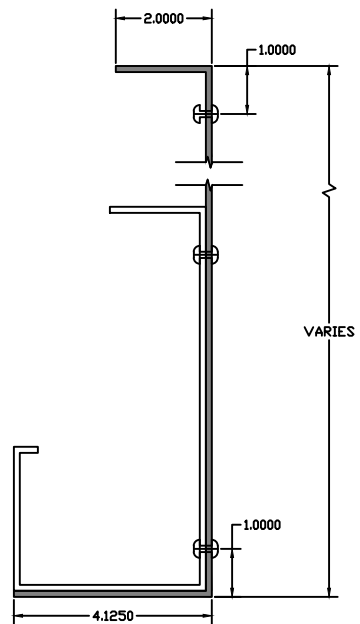

REAR FACING C-CHANNEL FASCIA

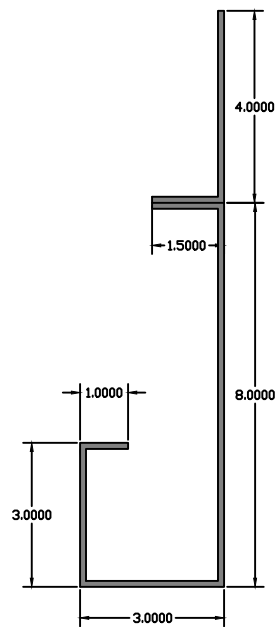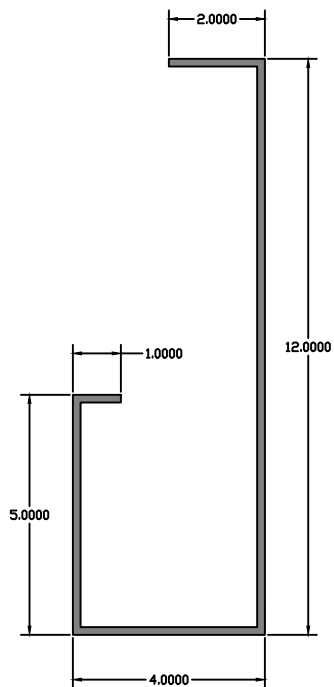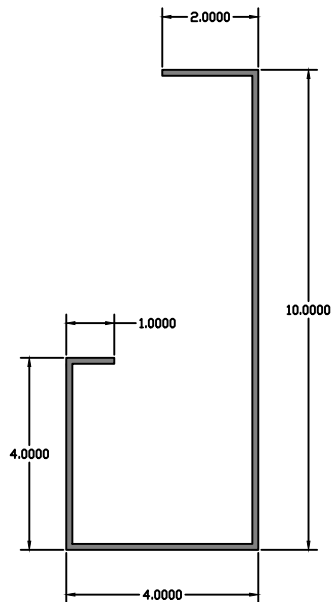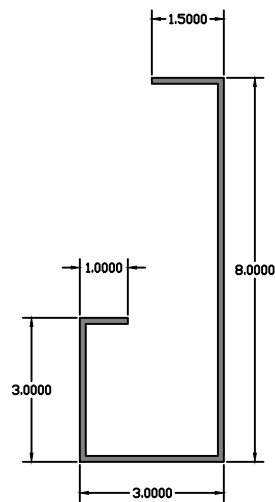

FASCIA TYPES
SCALE: 3" = 1'-0"



200 INTEK WAY
WESTERVILLE, OHIO
43082
614-426-4206
www.columbusawningcompany.com

PROJECT:
PROJECT NAME
ADDRESS
CITY, STATE, ZIP
PROJ MGR: —

CANOPY DETAILS:
COLOR: TBD
EXTRUDED ALUM (6063-T6)
TYPE: CANTILEVERED CANOPY
—


REV:	DATE:	WHO:
—	—	—
—	—	—
—	—	—
—	—	—

STANDARD FASCIA TYPES

C:\USERS\RL\COLUMBUSAWNINGCOMPANY.COM\COLUMBUS AWNING COMPANY - DOCUMENTS\000 CAD\005 WEBSITE BROCHURE\CANTILEVERED CANOPY\CAD PACKAGE\CAD\CANTILEVERED_CANOPY_FULL-DESIGN V1.DWG

DOWNSPOUT


FRONT VIEW –
ELEV

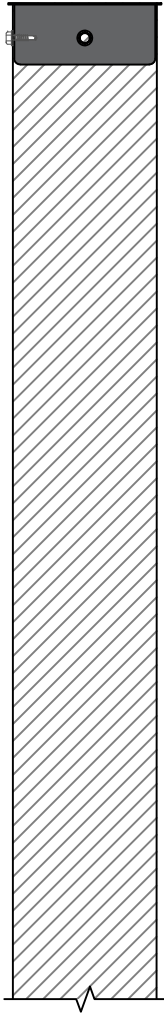


TOP VIEW




SIDE VIEW –
SECTION

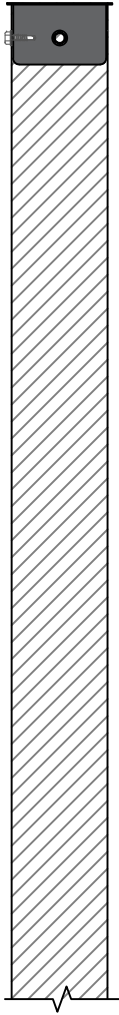


SCUPPER

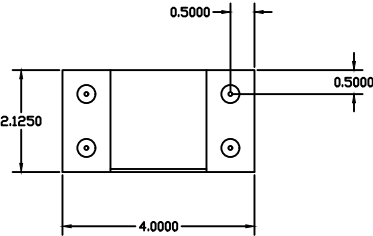

BOTTOM VIEW

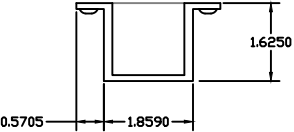

FRONT VIEW

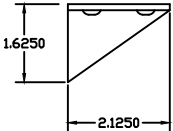

SIDE VIEW

WATER MANAGEMENT
SCALE: 3" = 1'-0"



200 INTEK WAY
WESTERVILLE, OHIO
43082
614-426-4206
www.columbusawningcompany.com

PROJECT:
PROJECT NAME
ADDRESS
CITY, STATE, ZIP
PROJ MGR: –

CANOPY DETAILS:
COLOR: TBD
EXTRUDED ALUM (6063-T6)
TYPE: CANTILEVERED CANOPY
–

REV:	DATE:	WHO:
–	–	–
–	–	–
–	–	–
–	–	–



WATER MANAGEMENT

SUPPLIER: COLUMBUS AWNING
PART #: CUSTOM
GRADE: 1035 STEEL
THICKNESS: PER CALL OUT

NOTE;
MATCH FRAME COLOR

KEYNOTES:


- 1 2"x2"x $\frac{1}{8}$ " STEEL CANTILEVERED SUPPORT ARM
- 2 6"x6"x $\frac{3}{16}$ " STEEL MOUNTING PLATE
- 3 (QTY 3) CONNECTION BOLTS PER PROJECT SPECIFICATIONS
- 4 ALL AROUND FILLET WELDS CONNECTING PLATE AND SUPPORT ARM
- 5 (QTY 3) 9/16" CLEARANCE HOLES
- 6 TOP WELD TO BE SANDED FLUSH

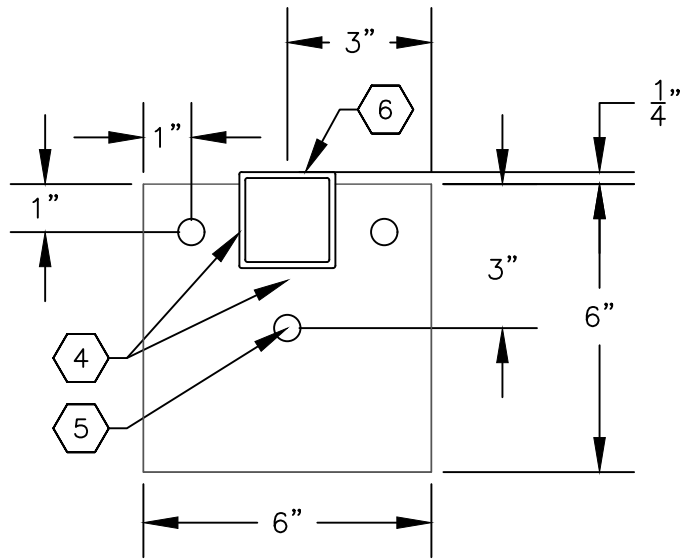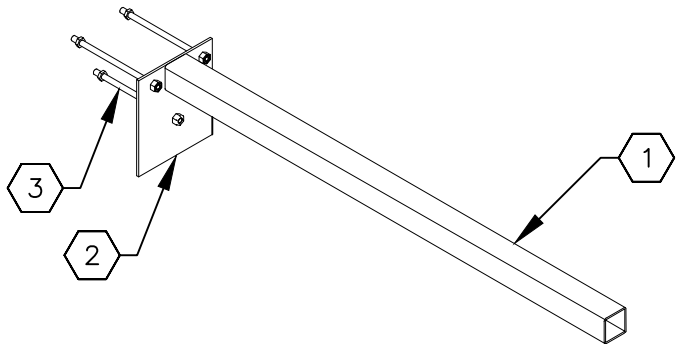

1 2"x2" STEEL CANTILEVERED SUPPORT ARM (STANDARD)
SCALE: N.T.S.

SUPPLIER: VARIES
PART #: PER SUPPLIER
GRADE: PER SUPPLIER
THICKNESS: 0.125"

NOTE;
MATCH FRAME COLOR

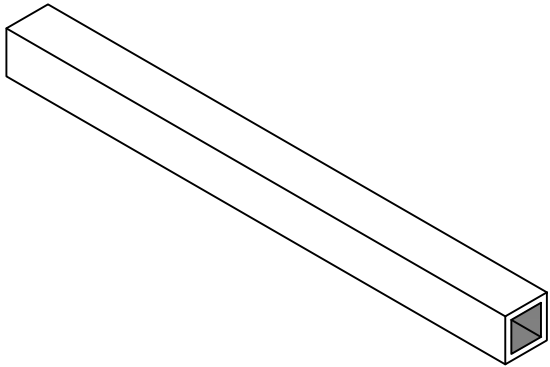

2 2"x2" STEEL TUBE
SCALE: N.T.S.

NOT USED

NOT USED

NOT USED



200 INTEK WAY
WESTERVILLE, OHIO
43082

614-426-4206
www.columbusawningcompany.com

PROJECT:
PROJECT NAME
ADDRESS
CITY, STATE, ZIP
PROJ MGR: —

CANOPY DETAILS:
COLOR: TBD
EXTRUDED ALUM (6063-T6)
TYPE: CANTILEVERED CANOPY
—

REV:	DATE:	WHO:
—	—	—
—	—	—
—	—	—
—	—	—

STANDARD CANTILEVERED CANOPY
DETAILS